

# LEWIS PARK IMPROVEMENTS



REVISIONS		
No.	DATE	DESCRIPTION

## GENERAL NOTES


- WALKWAY SLOPES: MAX 4% ALONG THE CENTER LINE OF THE WALK, MAX 2% CROSS SLOPE.
- ALL IMPROVEMENTS SHALL BE FIELD LOCATED AND APPROVED BY THE CITY'S REPRESENTATIVE PRIOR TO CONSTRUCTION.
- ALL WALKWAY GRADES WILL BE DETERMINED IN THE FIELD.
- SOD ALL DISTURBED AREAS INCLUDING AREAS DISTURBED BY THE INSTALLATION OF EROSION CONTROL EQUIPMENT.
- THE FINAL HEIGHT OF THE MODULAR WALL WILL BE DETERMINED IN THE FIELD. MAXIMUM HEIGHT OF WALL TO BE 29"
- SAFETY MULCH SHALL BE DOUBLE GROUND HARDWOOD MULCH COMPLYING TO ASTM F1292-04 STANDARD SPECIFICATION FOR IMPACT ATTENUATION OF SURFACING MATERIAL WITHIN THE USE ZONE OF PLAYGROUND EQUIPMENT.
- IRRIGATION: COORDINATE AND IDENTIFY ALL IRRIGATION EQUIPMENT WITHIN THE LIMIT OF WORK WITH THE OWNER WILL RELOCATE

**24hr. Contact**  
 Rich Deckman  
 Project Manager  
 Marietta Department of  
 Parks and Recreation  
 (770)-794-5607


SHEET TITLE	
<b>SITE PLAN AND DETAILS</b>	
DATE: 10/14/2013	SHEET NO.
SCALE: AS SHOWN	<b>1</b>
DESIGN: _____	

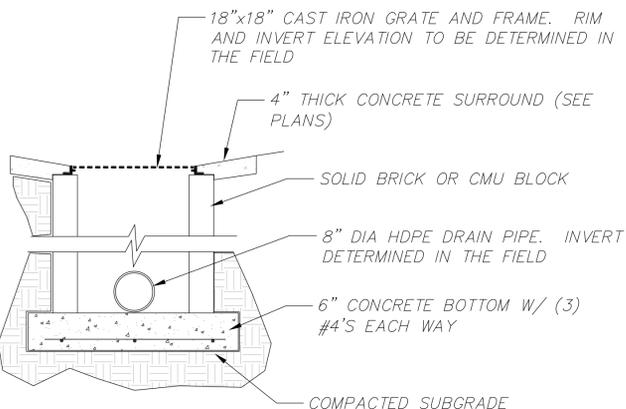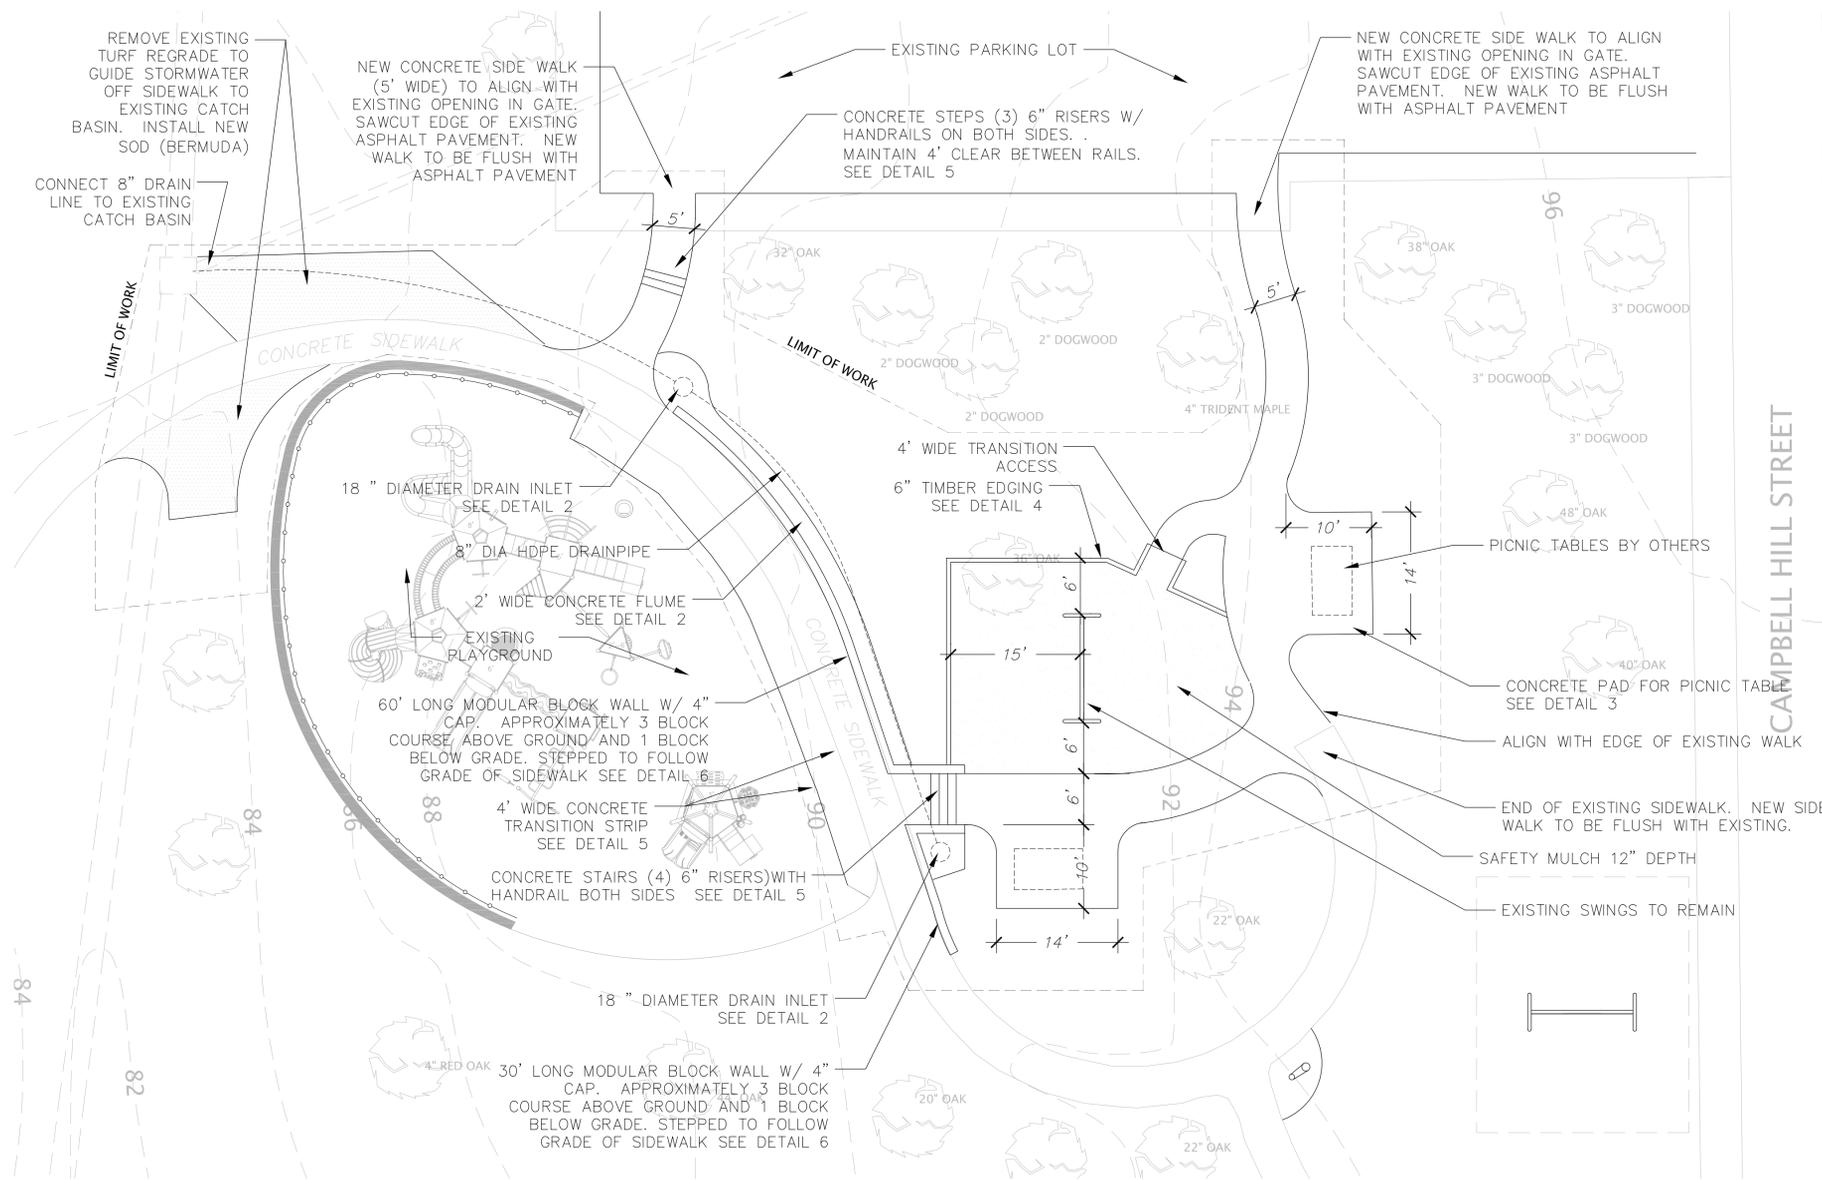


**2 DRAIN INLET**  
 NOT TO SCALE

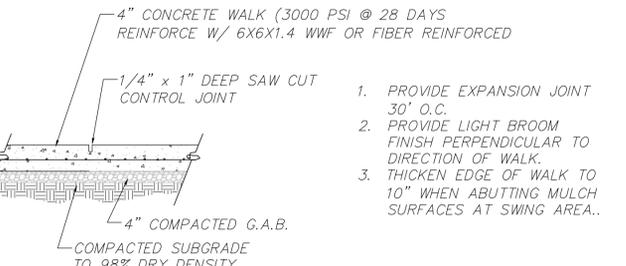

**3 CONCRETE PAVEMENT**  
 NOT TO SCALE

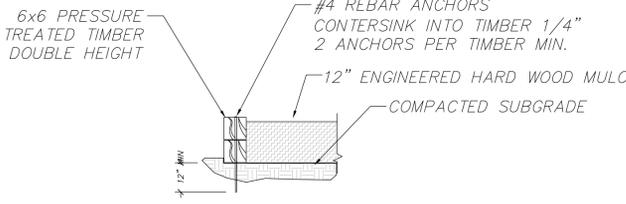

**4 TIMBER EDGING**  
 NOT TO SCALE

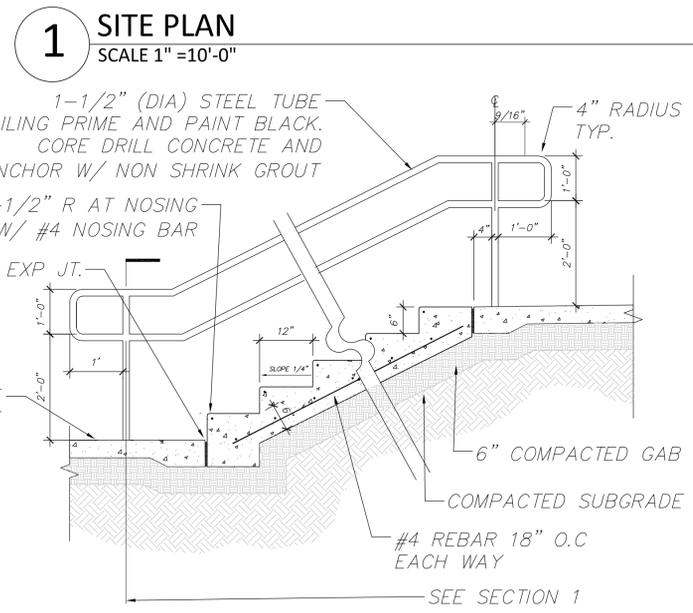


NOTE: CONDITIONS VARY. SEE PLANS FOR CLARIFICATION.

**5 CONCRETE SAIRS**  
 NOT TO SCALE

## NOTES

- CONTRACTOR TO SUPPLY HANDRAIL SHOP DRAWINGS FOR OWNERS APPROVAL
- ALL HANDRAILS ARE 36" TO TOP OF RAIL.
- PROVIDE INTERMEDIATE POST WHEN POST SPAN EXCEEDS 5'. PROVIDE EQUAL SPACING BETWEEN POSTS.
- ALL RAILS SHALL COMPLY WITH CURRENT ADA REQUIREMENTS
- ALL CORNERS TO HAVE 4" RADIUS
- SHOP PRIME WITH 1 COAT SHERWIN WILLIAMS KEM KROMIK UNIVERSAL METAL PRIMER. TOP COAT WITH 2 COATS OF SHERMAN WILLIAMS INDUSTRIAL ENAMEL PAINT.
- ALL WELDS TO BE FULL SEAM GROUND SMOOTH.

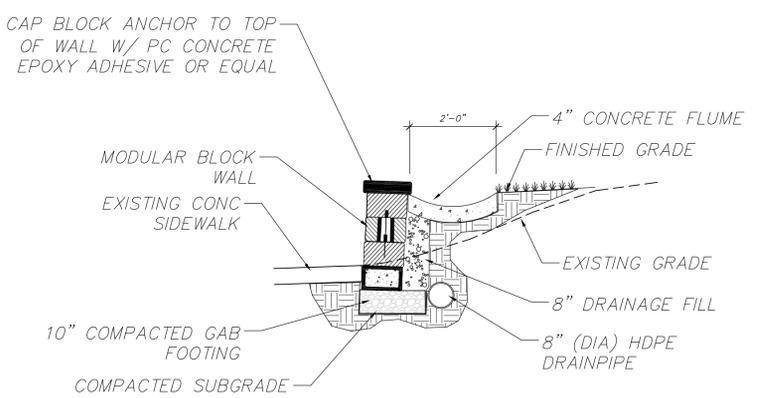

**6 MODULAR BLOCK WALL**  
 NOT TO SCALE