

1. Planning Commission Agenda

Documents:

[_SEP 1, 2020 PC AGENDA.PDF](#)

2. Z2020-27 Campbell Hill St, Florence St Parcels

Documents:

[Z2020-27 CAMPBELL HILL ST, FLORENCE ST PARCELS.PDF](#)

3. Z2020-27 Campbell Hill St, Florence St Parcels-Stip Ltr 8.31.20-REVISED

Documents:

[Z2020-27 CAMPBELL HILL ST, FLORENCE ST PARCELS-STIP LTR 8.31.20-REVISED.PDF](#)



City of Marietta

Meeting Agenda

205 Lawrence Street
Post Office Box 609
Marietta, Georgia 30061

PLANNING COMMISSION

Bob Kinney - Chairman
Jay Davis, Ward 1
Frasure Hunter, Ward 2
Boozer McClure, Ward 3
Byron "Tee" Anderson, Ward 4
Brenda McCrae, Ward 5
Stephen Diffley, Ward 7

Tuesday, September 1, 2020

6:00 PM

City Hall Council Chambers

NOTE: Applicant and those in favor have a total of 15 minutes to make their presentation to the Commission. Applicant may reserve any portion of this time for rebuttal. All those opposed have a total of 15 minutes to present comments to the Commission.

CALL TO ORDER & ROLL CALL:

MINUTES:

20200675 August 4, 2020 Regular Planning Commission Meeting Minutes

Review and Approval of the August 4, 2020 Regular Planning Commission Meeting Minutes.

REZONINGS:

20200639 Z2020-27 [REZONING] HR ACQUISITION I CORPORATION (EVOQ MARIETTA LLC)

Z2020-27 [REZONING] HR ACQUISITION I CORPORATION (EVOQ MARIETTA LLC) is requesting the rezoning of 7.18 acres located in Land Lot 1014, District 16, Parcels 1310, 1090, 1120, 1060 & 1070 of the 2nd Section, Cobb County, Georgia, and being known as **833 & 900 Campbell Hill Street, 100, 120, & 150 Florence Street** from OI (Office Institutional) and RHR (Residential High Rise) to OI (Office Institutional). Wards 4B & 5B.

ADJOURNMENT:



REZONING APPLICATION ANALYSIS

ZONING CASE #: Z2020-27

LEGISTAR: 20200639

LANDOWNERS: HR Acquisition I Corporation; EVOQ Marietta, LLC

APPLICANT: HR Acquisition I Corporation

AGENT: Moore Ingram Johnson & Steele, LLP – J. Kevin Moore
326 Roswell Street
Marietta, GA 30060

PROPERTY ADDRESS: 833 & 900 Campbell Hill Street and 100, 120, & 150
Florence Street

PARCEL DESCRIPTION: 16101401310, 16101401060, 16101401070, 16101401120
& 16101401090

AREA: ~7.185 AC

COUNCIL WARD: 4B & 5B

EXISTING ZONING: OI (Office Institutional) & RHR (Residential High Rise)

REQUEST: OI (Office Institutional)


FUTURE LAND USE: CSI (Community Service and Institutional)

REASON FOR REQUEST: The applicant is requesting the rezoning of the subject properties from RHR and OI to OI to develop a second medical office building on 833 Campbell Hill Street and a parking lot on the remaining properties.


PLANNING COMMISSION HEARING: Tuesday, September 1st, 2020 – 6:00 p.m.

CITY COUNCIL HEARING: Wednesday, September 9th, 2020 – 7:00 p.m.

MAP

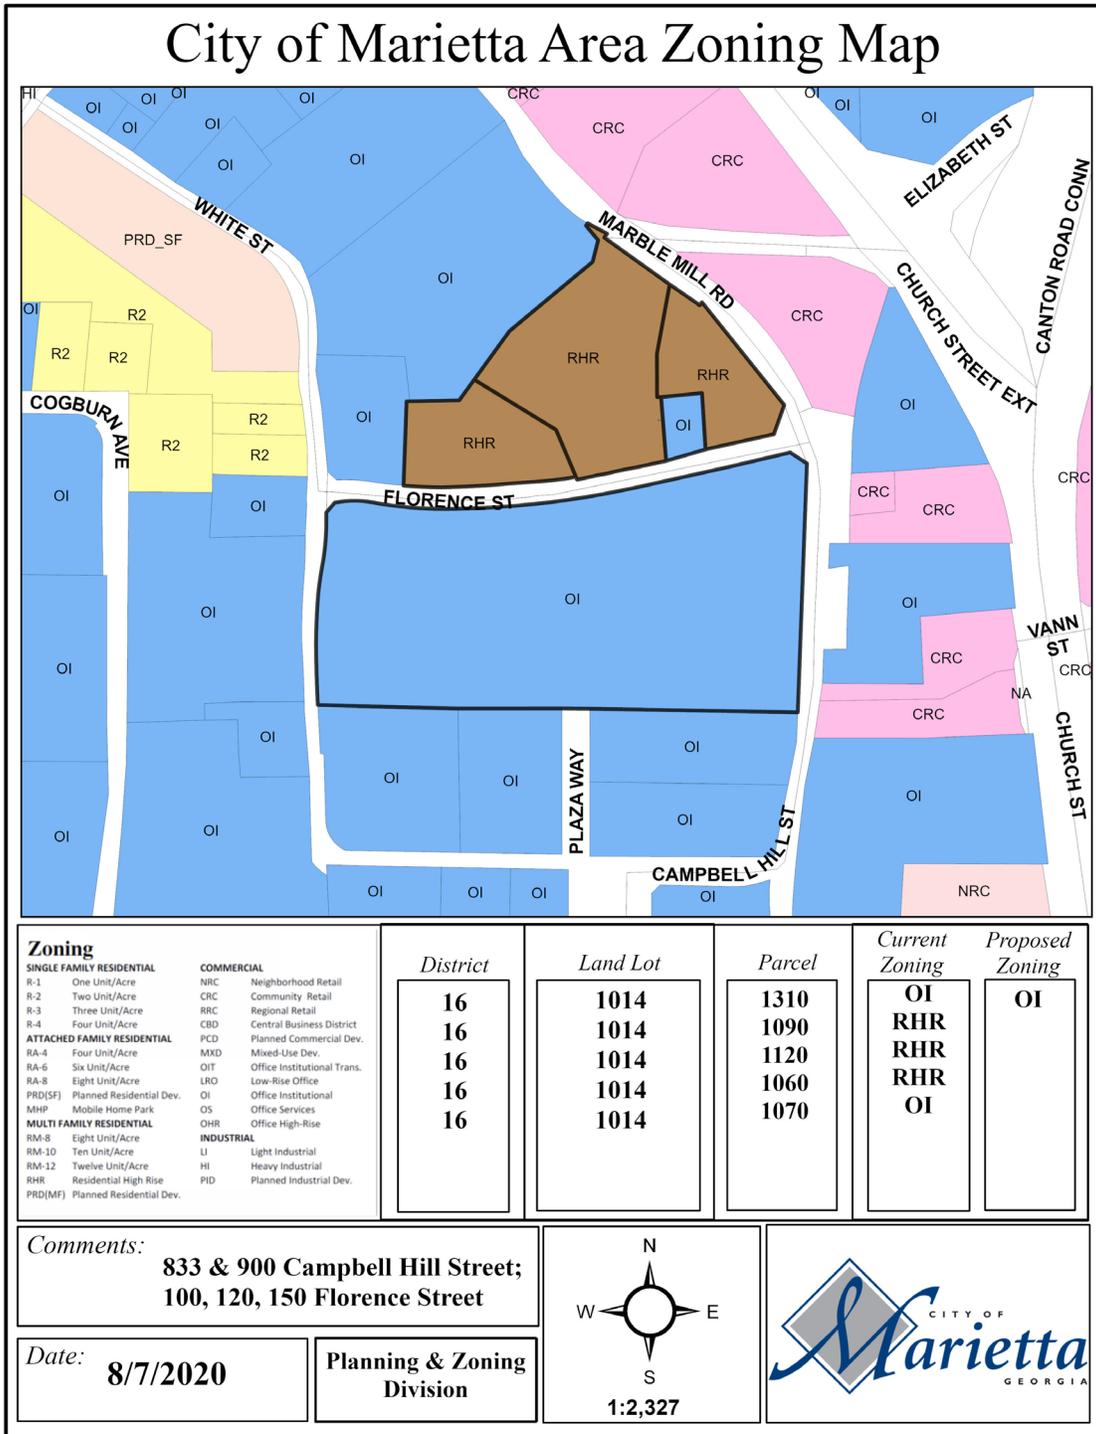

FLU MAP

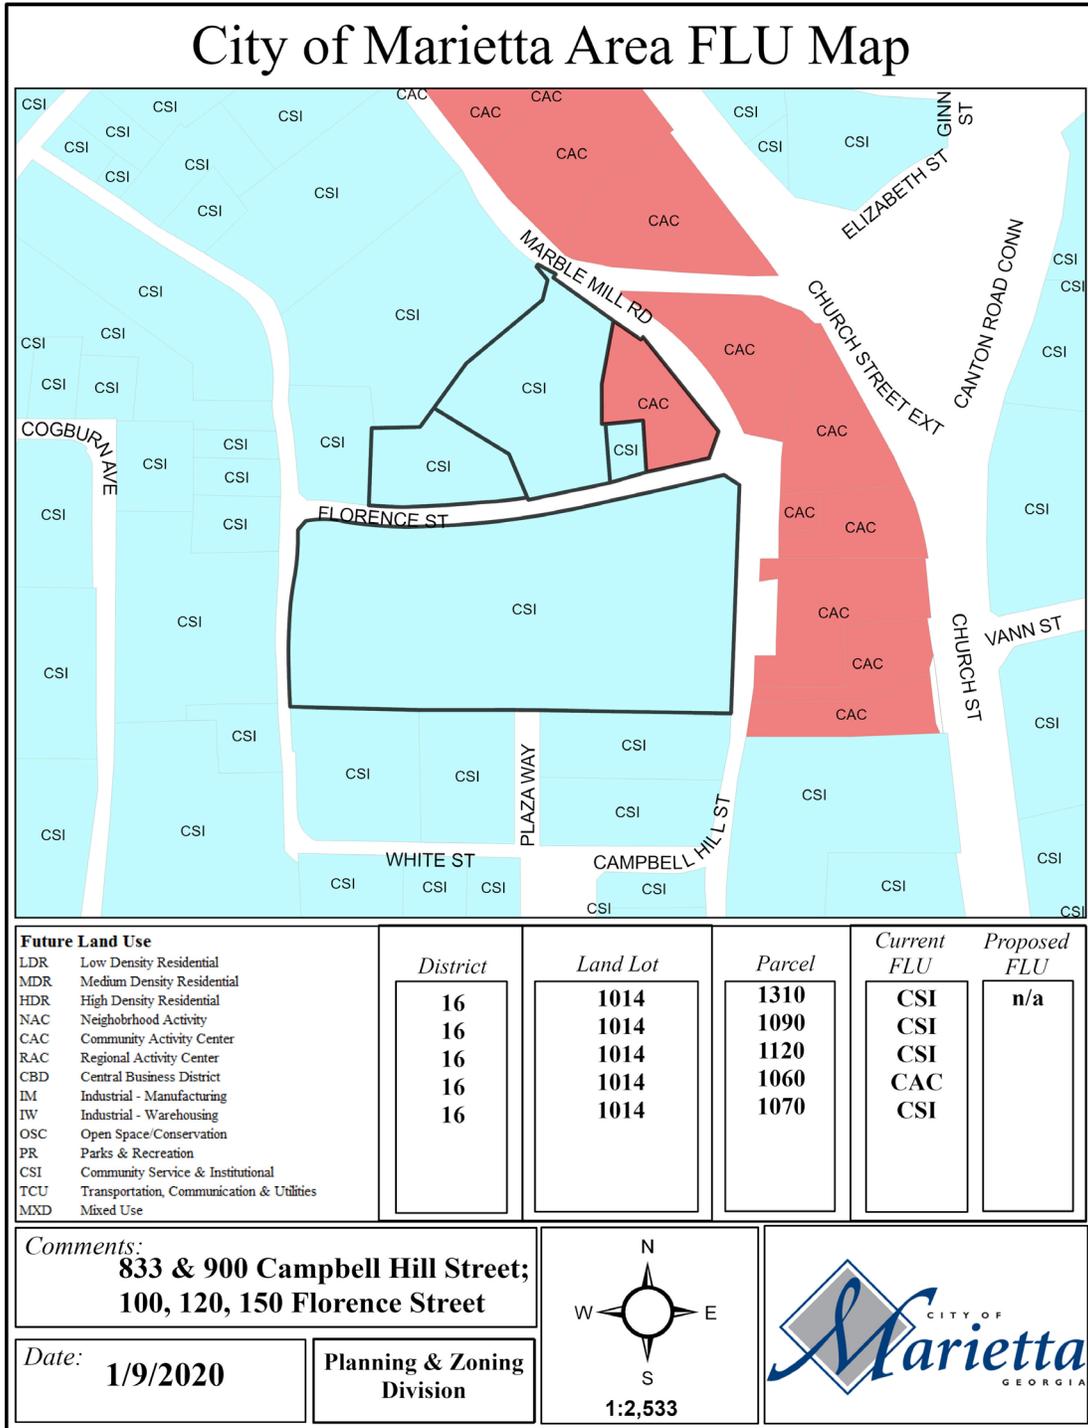

PICTURES OF PROPERTY



Structure at 100 Florence Street to be demolished



Existing medical office building at 833 Campbell Hill Street



Undeveloped property at 900 Campbell Hill Street



Undeveloped properties at 120 and 150 Florence Street



Portion of property at 833 Campbell Hill Street to be used for second medical office building

STAFF ANALYSIS

Location Compatibility

The applicant, HR Acquisition I Corporation, is requesting to rezone five (5) parcels (833 & 900 Campbell Hill Street and 100, 120, & 150 Florence Street) to develop the 4.715-acre property at 833 Campbell Hill Street for a second medical office building and a 2.47-acre parking lot at 900 Campbell Hill Street and 100, 120, and 150 Florence Street. The property at 833 Campbell Hill Street is currently used as a medical office building (Kenmar), while the properties on the north side of Florence Street remain vacant. Adjacent properties to the north, west, and south are also zoned OI (Office Institutional); while properties to the east are a mixture of CRC (Community Retail Commercial) and OI.

Use Potential and Impacts

The applicant wishes to rezone the subject properties from RHR (Residential High Rise) and OI to OI to develop a second medical office building at 833 Campbell Hill Street property. The parking area around the two buildings will have 308 parking spaces. The four (4) parcels on the north side of Florence Street will be combined and developed as a parking lot with 224 parking spaces. The applicant has stated the second medical office building would be approximately 85,000 square feet and a maximum of four (4) stories in height. Parking for the two (2) medical office buildings (proposed and existing) would be redesigned to provide connectivity, both vehicular and pedestrian, between the two tracts of land. Access to the medical office complex would be from Campbell Hill Street, White Street, and Florence Street, while access for the related parking area would be from Marble Mill Road and Florence Street as shown on the submitted site plan.

Within the City ordinance, each area of a site that abuts public roadway, including public and private streets or improved accessways providing access to the interior of a development, must provide a planted border parallel to the roadway as described below:

TABLE G-1a. REQUIREMENTS FOR PLANTED STRIP/BORDER AREAS
 (excluding single family lots in residential subdivisions)

Public Street	10-foot minimum width
	Minimum one tree per 30 lineal feet of roadway
	Medium and large canopy trees only
	3" minimum caliper

The subject properties abut public roadway on both tracts and therefore will require a ten (10) foot landscape strip with a minimum one tree per thirty (30) lineal feet of roadway that is at least three (3) inch minimum caliper (medium/large canopy only). The site plan provided has shown the planted strip/border areas on both tracts – the applicant will need to make sure that all trees in the planted border/strip areas are approved “Road Frontage Street” trees in Table G-2 of City ordinance. In addition, planter islands are required in the interior or the parking area, and a maximum of 12 parking spaces in a row are permitted without a planter island.



The properties at 900 Campbell Hill Street, 120 and 150 Florence Street have a future land use designation of CAC (Community Activity Center) while the properties at 833 Campbell Hill and 100 Florence Street have a future land use designation of CSI (Community Service and Institutional). CAC is designed for retail and service needs and should be located along collector and arterial streets; Campbell Hill and Florence Streets are classified as local streets. CSI is intended for governmental, institutional, and non-profit functions. As a result, this request to rezone from OI and RHR to OI would be supported by the City’s Comprehensive Plan.

Environmental Impacts

The development of these properties should not have a substantial environmental impact, as there is no indication of any streams, wetlands, floodplain, or endangered species on site. The project will be expected to comply with the City’s stormwater and landscaping ordinances.

Though not stated on the site plan, the maximum impervious surface coverage is 80% for properties zoned OI.

Economic Functionality

The property at 833 Campbell Hill Street has been operating as a medical office building since 1989 and functions as zoned. The property at 100 Florence Street was previously used as a place of assembly and storage space until last year according to the Business License department. The applicant plans to demolish the current structure at 100 Florence Street and that property will be included in the resulting overflow parking lot. The building that had been located at 120 Florence Street operated as Marietta Dermatology Associates until 2009 when their new facility was built on the adjacent property to the north; the building was demolished in 2015. While the small individual parcels made development difficult, the aggregate size and proximity to Wellstar Kennestone Hospital will allow these combined parcels to be developed under the proposed rezoning.

Infrastructure

Parking is required to be on the same lot with the use it serves, with the following exception:

“If vehicular parking or storage space required cannot be reasonably provided on the same lot on which the principal use is conducted, the Board of Zoning Appeals may permit such space to be provided on other off-street property, provided such space lies within 400 feet of the main entrance of such principal use and meets the storage requirements set forth in 710.07. Such vehicular parking space shall be associated with the permitted use and shall not hereafter be reduced or encroached upon in any manner.”



Since the applicant is requesting to utilize offsite parking on the Florence street parcels, the following variance will be required:

- Variance to allow for off-site parking to meet the minimum parking standards for a property used as medical offices [§716.07 A].

The proposed site plan indicates a total of 532 parking spaces (one parking space for every 300 square feet of building space). The existing Kenmar Medical building has a total of 68,000 square feet whereas the proposed secondary medical office building would be 85,000 square feet – for a total square footage of 153,000 square feet. The parking that is to be provided exceeds the number of parking spaces required by the zoning regulations (510).

City ordinance requires a parking/planter island so as to relieve the expanse of parking, providing shade and channel water runoff; a maximum of twelve (12) spaces in a row are permitted without a planter island. The applicant has not shown all of the required planter/parking islands on the site plan and therefore would require the following variance:

- Variance to waive the planter island requirements [§712.08 G].

Overhead Electrical/Utilities

Any new commercial development utilities will be required to go underground.

History of Property

The property at 900 Campbell Hill Street has been the subject of multiple rezonings; the first in 2015 (Z2015-25) when the property was rezoned from OI (Office Institutional) to CRC (Community Retail Commercial); and then again in 2017 (Z2017-18), when it was rezoned from OI to RHR.

The properties at 120 and 150 Florence Street were rezoned from OI to RHR back in 2017 (Z2017-18) alongside the property at 900 Campbell Hill Street.

Other Issues

An exemption plat to formally combine the properties will be required.



ANALYSIS & CONCLUSION

The applicant, HR Acquisition I Corporation, is requesting to rezone five (5) parcels (833 & 900 Campbell Hill Street and 100, 120, & 150 Florence Street) to develop the 4.715-acre property at 833 Campbell Hill Street for a second medical office building and a 2.47-acre parking lot at 900 Campbell Hill Street and 100, 120, and 150 Florence Street. The property at 833 Campbell Hill Street is currently used as a medical office building (Kenmar), while the properties on the north side of Florence Street remain vacant.


The four (4) parcels on the north side of Florence Street will be combined and developed as a parking lot with 224 parking spaces. The parking area around the two buildings on the 833 Campbell Hill Street parcel will have 308 parking spaces. The applicant has stated the second medical office building would be approximately 85,000 square feet and a maximum of four (4) stories in height. Parking for the two (2) medical office buildings (proposed and existing) would be redesigned to provide connectivity, both vehicular and pedestrian, between the two tracts of land.

The following variances would be necessary to accommodate the applicant’s site plan, as currently proposed:

1. Variance to allow for off-site parking to meet the minimum parking standards for a property used as medical offices [§716.07 A].
2. Variance to waive the planter island requirements [§712.08 G].

The applicant’s agent, J. Kevin Moore, has indicated that he will be submitting a letter of stipulations for the development prior to the zoning hearings.

The properties at 900 Campbell Hill Street, 120 and 150 Florence Street have a future land use designation of CAC (Community Activity Center) while the properties at 833 Campbell Hill and 100 Florence Street have a future land use designation of CSI (Community Service and Institutional). CAC is designed for retail and service needs and should be located along collector and arterial streets; Campbell Hill and Florence Street are classified as local streets. CSI is intended for governmental, institutional, and non-profit functions. As a result, this request to rezone from OI and RHR to OI would be supported by the City’s Comprehensive Plan.

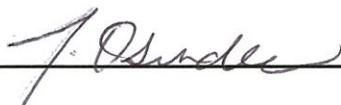Prepared by: 

Approved by: 



DATA APPENDIX

CITY OF MARIETTA - WATER

Is a water line adjacent to the property?	YES
If not, how far is the closest water line?	NA
Size of the water line?	8 in and 10 in
Capacity of the water line?	Fire flow test may be required
Approximate water usage by proposed use?	Not provided

CITY OF MARIETTA - WASTEWATER

Is a sewer line adjacent to the property?	YES
If not, how far is the closest sewer line?	NA
Size of the sewer line?	8 in
Capacity of the sewer line?	A.D.F Peak
Estimated waste generated by proposed development?	Not provided
Treatment Plant Name?	Cobb County
Treatment Plant Capacity?	Cobb County
Future Plant Availability?	Cobb County



DATA APPENDIX CONTINUED

DRAINAGE AND ENVIRONMENTAL CONCERNS

Does flood plain exist on the property:	No
What percentage of the property is in the flood plain?	N/A
What is the drainage basin for the property?	Noses Creek
Is there potential for the presence of wetlands as determined by the U.S. Environmental Protection Agency?	No
If so, is the use compatible with the possible presence of wetlands?	N/A
Do stream bank buffers exist on the parcel?	No
Are there other topographical concerns on the parcel?	No
Are there storm water issues related to the application?	No
Potential presence of endangered species in the area?	No
During the preliminary design phase, please schedule a meeting with the Site Development Plan Review Group by contacting the Acting City Engineer, Mr. Charles Richards, at crichards@mariettaga.gov or 770-792-3950.	

TRANSPORTATION

What is the road affected by the proposed change?	Campbell Hill St; Florence St
What is the classification of the road?	Local; local
What is the traffic count for the road?	NA
Estimated # of trips generated by the proposed development?	
Estimated # of pass-by cars entering proposed development?	
Do sidewalks exist in the area?	Yes
Transportation improvements in the area?	No
If yes, what are they?	NA

DATA APPENDIX CONTINUED

EMERGENCY SERVICES

Nearest city or county fire station from the development?	51
Distance of the nearest station?	2.3
Most likely station for 1 st response?	51
Service burdens at the nearest city fire station (under, at, or above capacity)?	Under

Comments:

1. Aerial fire apparatus access roads shall have a minimum unobstructed width of 26 feet (7925 mm), exclusive of shoulders where the vertical distance between the grade plane and the highest roof surface exceeds 30 feet (9144 mm). One or more of the required access routes meeting this condition shall be located not less than 15 feet (4572 mm) and not greater than 30 feet (9144 mm) from the building, and shall be positioned parallel to one entire side of the building. [IFC 503.1.1 – D105]
2. Fire Apparatus Access Roads shall provide a 35-foot turning radius relative to the curb [IFC 503.2.4, Marietta Ordinance 710.06]
3. Fire Lanes shall be provided where required and shall comply with the Marietta Fire Lane Ordinance. Use Sign Type ‘D’, 7-foot AFF, bi-directional and facing the direction of the travel lanes at the beginning, end, and every 50 linear feet. [IFC 503.3, Marietta Code 2-10]
4. Fire Sprinkler protection is required for all new commercial buildings [Marietta Code 2-6-140(B)]
5. If building (proposed) exceeds 12,000 SF, or has any floor or portion thereof below grade, or is 3-floors or greater, IFC 510 system or exemption testing is required. There are two radio contractors authorized to perform this testing. Information is available at www.mariettafire.com/plan-review. An IFC 510 Acknowledgement Form will be required with site submittal.
6. Fire hydrants must be provided if any portion of a building is more than 400 feet from a fire hydrant, as measured by an approved route around the exterior [Marietta Ordinance 710.06, IFC 507.5].
7. Fire hydrants shall be painted as follows: a) New public fire hydrants - silver with a blue 1" retro reflective band applied circumferentially to the bonnet; or b) New private fire hydrants (located on the customer side of the meter) - red with a blue 1" retro reflective band applied circumferentially to the bonnet.
8. Fire flow information shall be provided by the owner or contractor [IFC 507.3]. Requests for a fire flow test can be made on the Marietta Power and Water website, www.mariettaga.gov. Once the report is received, please image the fire flow report onto the plan set. A fire flow test is valid for 6 months from the test date. Marietta has adopted IFC Appendix B, fire flow requirements for buildings. The requirement



Department of Development Services
205 Lawrence Street
Marietta, Georgia 30060
Rusty Roth, AICP, Director

for the proposed building Commercial Type IIA or IIIA [assumed] Min. 4250 GPM
@ 20 PSI.

MARIETTA POWER - ELECTRICAL

Does Marietta Power serve this site? Yes x No

If not, can this site be served? Yes No

What special conditions would be involved in serving this site?

Additional comments:



APPLICATION FOR REZONING

(OWNER/APPLICANT OR REPRESENTATIVE MUST BE PRESENT AT ALL PUBLIC HEARINGS)
(NOTE: CORRESPONDENCE IS HANDLED VIA EMAIL UNLESS OTHERWISE REQUESTED)

For Office Use Only:

Application #: 22020-27 Legistar #: 20200639 PZ #: 20-221
Planning Commission Hearing: 09/01/2020 City Council Hearing: 09/09/2020

Owner's Name HR Acquisition I Corporation; EVOQ Marietta, LLC

EMAIL Address: See Attached Exhibits "A" and "B"

Mailing Address Zip Code: Telephone Number

COMPLETE ONLY IF APPLICANT IS NOT OWNER:

Applicant Representative: J. Kevin Moore - Moore Ingram Johnson & Steele, LLP

* Applicant: HR Acquisition I Corporation

EMAIL Address: bdawkins@healthcarerealty.com

Mailing Address Suite 700, 3310 West End Avenue Zip Code: 37203

Telephone Number (615) 269-8175 Nashville, TN Email Address: bdawkins@healthcarerealty.com

Address of property to be rezoned: 833, 900 Campbell Hill Street
100, 120, 150 Florence Street

Land Lot (s) 10140 District 16 Parcel 1060, 1070, Acreage 4.715±, 2.47± Ward 4B, 5B Future Land Use: CSI, CAC

Present Zoning Classification: RHR, OI Proposed Zoning Classification: OI

REQUIRED INFORMATION

Applicant must submit the following information by 4:00 p.m. on or before the application deadline. Failure to submit any item, or any additional information that might be requested, on or before the deadline will result in the application being held until the next scheduled meeting of the Planning Commission.

- 1. The original application must be submitted with ALL ORIGINAL SIGNATURES - Copies of the application or signature(s) will NOT be accepted. ALL rezoning submittals must include proposed plans, supplementary material, etc. in Adobe Acrobat on computer disk.
2. Legal Description. Legal description must be in a WORD DOCUMENT.
3. Application fee (\$500)
4. Copy of the deed that reflects the current owner(s) of the property.
5. Copy of current tax bill showing payment or a certification from the City of Marietta Tax Office stating that taxes have been paid.
6. Site plan, plat or survey prepared by an architect, engineer (P.E. or Civil Engineer), Landscape Architect or Land Surveyor whose state registration is current and valid, and whose seal shall be affixed to the site plan/plat/survey.

Copies Required: One (1) - (8 1/2" x 11") -or- (11" x 17") drawn to scale. Optional Additional Plat size: (24"x 36").

If providing (24"x 36") then 5 copies REQUIRED.

The following information must be included:

- Specific use or uses proposed for the site
• Acreage, bearing and distances, other dimensions, and location of the tract(s)
• Locations, sizes and setbacks of proposed structures, including the number of stories and total floor area
• Detention/retention areas, and utility easements
• Public or private street(s) - right of way and roadway widths, approximate grades
• Location and size of parking area with proposed ingress and egress
• Specific types and dimensions of protective measures, such as buffers
• Landscaping
• Wetlands, stream buffers, and 100 year floodplain

- 7. A detailed written description of the proposed development/project must be submitted with the application.

*Applicant specifically reserves the right to amend any information contained in the Application for Rezoning at any time during the rezoning process.

ATTACHMENT TO APPLICATION FOR REZONING

Application No.: _____
Legistar No.: _____
Hearing Dates: **September 1, 2020**
September 9, 2020

Applicant: **HR Acquisition I Corporation**
Property Owners: **HR Acquisition I Corporation and**
EVOQ Marietta, LLC

DESCRIPTION OF PROPOSED DEVELOPMENT/PROJECT

The property which is the subject of the Application for Rezoning is two separate tracts, divided by Florence Street. Applicant, HR Acquisition I Corporation (“Applicant”), is also the owner of one of the parcels, being 4.715 acres, located on the westerly side of Campbell Hill Street, and being more particularly known as 833 Campbell Hill Street. This parcel is currently zoned Office/Institutional and is developed and utilized for the existing “Kenmar” medical office building. The second tract is located on the north side of Florence Street and the westerly and southwesterly side of Marble Mill Road, being 2.47 acres, more or less, is presently undeveloped and zoned Residential High-Rise (“RHR”). The Rezoning Application seeks approval of a request to rezone both tracts (collectively the “Property” or the “Subject Property”) from the current Office Institutional and Residential High-Rise (“RHR”) zoning categories to the Office/Institutional (“OI”) zoning category. Applicant is seeking rezoning to redevelop a portion of the 4.715 tract to construct a second medical office building containing approximately 85,000 square feet, and being a maximum of four stories in height. Parking for the two medical office buildings would be re-designed to utilize both tracts, providing connectivity, both vehicular and pedestrian, between the tracts. Access to the medical office complex would be from Campbell Hill Street, White Street, and Florence Street, while access for the related parking area would be from only Marble Mill Road and Florence Street, as shown on the Site Plan submitted with this Application. There shall be extensive landscaping on both tracts.

Applicant also seeks a contemporaneous variance for the 4.715 acre tract to allow for off-site parking on the 2.47 acre tract, as per City Zoning Ordinance.

A detailed letter of agreeable zoning stipulations and conditions will be submitted on behalf of Applicant prior to the hearings before the Planning Commission and City Council.

Applicant is very excited with the opportunity of the redevelopment of the Property to provide a much-needed service to the residents and communities within the City of Marietta and Cobb County.

CAMPAIGN CONTRIBUTIONS

The Owner and Applicant herein certify that he/she has has not made campaign contributions or gifts aggregating \$250.00 or more to the Mayor, any member of Council or any member of the Planning Commission within the two (2) years preceding the filing of the this application.

See Attached Exhibits "A" and "B"

Signature of Owner

See Attached Exhibit "A"

Signature of Applicant

Print Name

Print Name

FINANCIAL INTEREST

The Applicant herein certifies that he/she has has not a financial interest in the property which is ten percent (10%) or more.

See Attached Exhibits "A" and "B"

Print Name

Signature of Applicant

OWNER/APPLICANT CERTIFICATION

- The Owner or Applicant certifies that all information in this application, and all information furnished in support of this application, is true and complete to the best of the Applicant's knowledge and belief. Should any portion not be true, then the application may be rejected.
- Penalty for false or fraudulent statement: Whoever, in any matter, knowingly and willingly falsifies or makes any false, fictitious or fraudulent statement of representatives concerning this application shall be denied the request stated in this application.
- The Owner or Applicant hereby gives permission to enter on the property for inspection during the time application is pending.

See Attached Exhibits "A" and "B"

Signature

Please Print

Address

Date

Signed, sealed and delivered in the presence of:

My Commission Expires: _____

Note: Owner, Applicant or Representative must be present at meeting in order for case to be heard.

PAGE 2 - EXHIBIT "A" - ATTACHMENT TO APPLICATION FOR REZONING
(Page Two of Two)

Application No.: _____
Legistar No.: _____
Hearing Dates: **September 1, 2020**
September 9, 2020

Applicant/Property Owner: HR Acquisition I Corporation


HR ACQUISITION I CORPORATION

BY: 
C. Burney Dawkins
First Vice President


[Corporate Seal]

Date Executed: July 20, 2020

Signed, sealed, and delivered in the presence of:

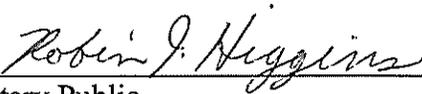
Notary Public
My Commission Expires: 3-8-22

[Notary Seal]

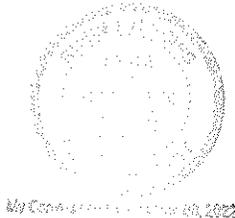

Applicant/Property Owner Address:

HR Acquisition I Corporation
Suite 700
3310 West End Avenue
Nashville, Tennessee 37203
(615) 269-8175
E-mail: bdawkins@healthcarerealty.com

PAGE 2 - EXHIBIT "B" - ATTACHMENT TO APPLICATION FOR REZONING
(Page Two of Two)

Application No.: _____
Legistar No.: _____
Hearing Dates: **September 1, 2020**
September 9, 2020

Applicant: HR Acquisition I Corporation
Property Owner: EVOQ Marietta, LLC

EVOQ MARIETTA, LLC,
a Georgia limited liability company


By: OS Partners, LLC
Its: Managing Member

By: One Street Residential, LLC
Its: Manager

By: 
David H. Dixon
Senior Managing Partner


Date Executed: July 20, 2020

Signed, sealed, and delivered in the presence of:

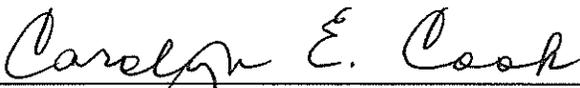

Notary Public
My Commission Expires: 01-10-2023

[Notary Seal]

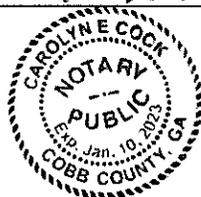

Property Owner Address:

EVOQ Marietta, LLC
Suite 450
2000 RiverEdge Parkway, N.W.
Atlanta, Georgia 30328
(770) 850-8280
E-mail: dave@onestreetres.com
brendan@onestreetres.com


ATTACHMENT TO APPLICATION FOR REZONING

Application No.: _____
Legistar No.: _____
Hearing Dates: September 1, 2020
September 9, 2020

Applicant: HR Acquisition I Corporation
Property Owners: HR Acquisition I Corporation and
EVOQ Marietta, LLC

Representative for Applicant and Property Owners:

MOORE INGRAM JOHNSON & STEELE, LLP

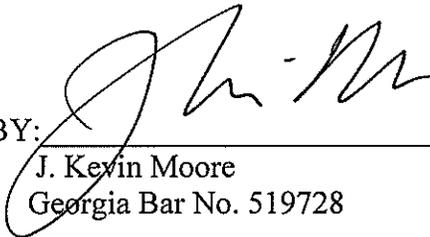BY: 

J. Keyin Moore
Georgia Bar No. 519728

Attorneys for Applicant and Property Owners


Date Executed: July 21, 2020

Signed, sealed, and delivered in the presence of:



Notary Public
Commission Expires: January 10, 2023

[Notarial Seal]

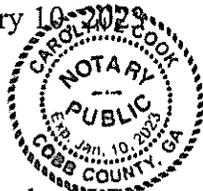

Moore Ingram Johnson & Steele, LLP
Attorneys at Law
Emerson Overlook
Suite 100
326 Roswell Street
Marietta, Georgia 30060
(770) 429-1499
(770) 429-8631 (Telefax)
E-mail: jkm@mijs.com

TO: Marietta Daily Journal

FROM: City of Marietta

RUN AD DATE: August 14, 2020

**CITY OF MARIETTA
PUBLIC NOTICE OF REZONINGS and VARIANCES**

The City of Marietta hereby gives notice that a public hearing will be held on the following by the Planning Commission on **Tuesday, September 1st, 2020, 6:00 P.M.**, City Hall, for a recommendation to the City Council at their meeting on **Wednesday, September 9th, 2020, 7:00 p.m.**, City Hall, for a final decision to be made.

Z2020-27 [REZONING] HR ACQUISITION I CORPORATION (EVOQ MARIETTA LLC) is requesting the rezoning of 7.18 acres located in Land Lot 1014, District 16, Parcels 1310, 1090, 1120, 1060 & 1070 of the 2nd Section, Cobb County, Georgia, and being known as 833 & 900 Campbell Hill Street, 100, 120, & 150 Florence Street from OI (Office Institutional) and RHR (Residential High Rise) to OI (Office Institutional). Wards 4B & 5B.


A description and plat of the property sought for the rezoning, special land use permit, and variances are on file in the Planning and Zoning Office, City Hall, and is available for inspection between 8:00 A.M. and 5:00 P.M., Monday through Friday. Anyone wishing to attend may do so and be heard relative thereto. You may also review the property file at www.mariettaga.gov and enter the case # in the search box.

For additional information please call the Planning and Zoning Office (770) 794-5669.

Accessibility to Meetings: If you believe you may need the City/BLW to provide special accommodations in order to attend/or participate in any of the above meetings, please call ADA Coordinator at 770-794-5558 no later than 48 hours before the date of the above meeting.

City of Marietta
205 Lawrence Street
Marietta, Georgia 30060

Rezoning

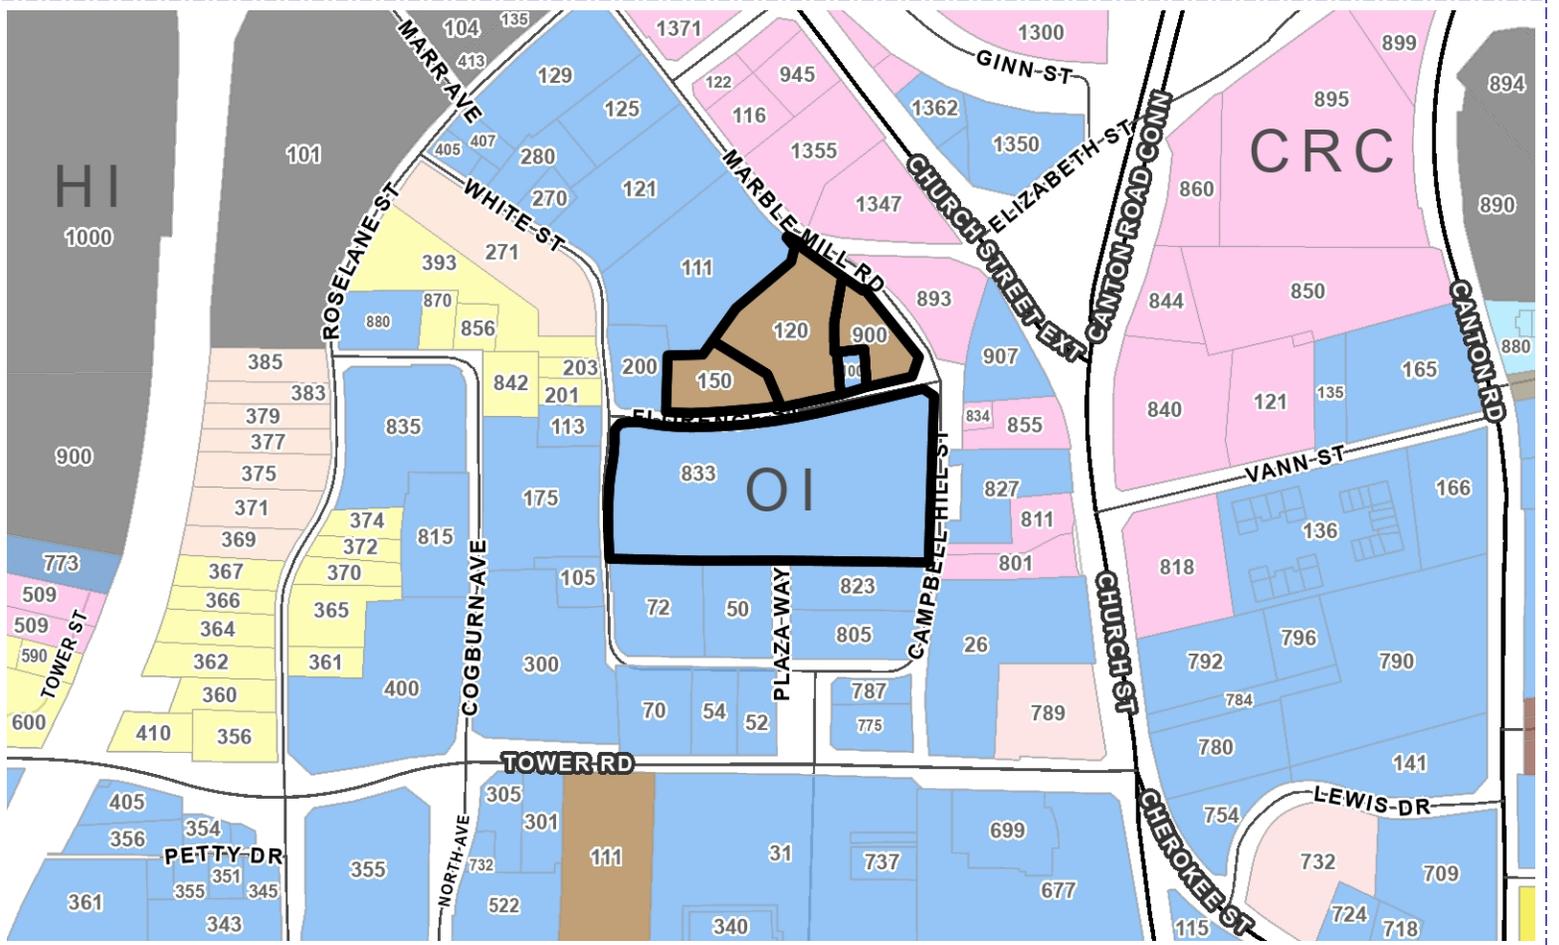

Address	Parcel Number	Acreage	Ward	Zoning	FLU
900 CAMPBELL HILL ST	16101401060	0.53	5B	RHR	CAC
100 FLORENCE ST	16101401070	0.116	5B	OI	CSI
833 CAMPBELL HILL ST	16101401310	4.99	4B	OI	CSI
120 FLORENCE ST	16101401120	1.324	5B	RHR	CSI
150 FLORENCE ST	16101401090	0.62	5B	RHR	CSI

Property Owner: HR Acquisition I Corp; EVOQ Marietta LLC

Applicant: HR Acquisition I Corporation

Proposed Zoning: RHR, OI to OI

Agent: J. Kevin Moore, Esq.

Proposed Use:


Planning Commission Date: 09/01/2020

City Council Hearing Date: 09/09/2020

Case Number: Z2020-27

Zoning Symbols

- Railroads
- City Limits
- Cobb County Pockets
- NA
- R1 - Single Family Residential (1 unit/acre)
- R2 - Single Family Residential (2 units/acre)
- R3 - Single Family Residential (3 units/acre)
- R4 - Single Family Residential (4 units/acre)
- RA4 - Single Family Residential - Attached
- RA6 - Single Family Residential - Attached
- RA8 - Single Family Residential - Attached
- MHP - Mobile Home Park
- PRD-SF - Planned Residential Dev. Single Family
- RM8 - Multi Family Residential (8 units/acre)
- RM10 - Multi Family Residential (10 units/acre)
- RM12 - Multi Family Residential (12 units/acre)
- RHR - Residential High Rise
- PRD-MF - Planned Residential Dev Multi Family
- NRC - Neighborhood Retail Commercial
- C - Community Retail Commercial
- RRC - Regional Retail Commercial
- PCD - Planned Commercial Development
- LI - Light Industrial
- HI - Heavy Industrial
- PID - Planned Industrial Development
- MXD - Mixed Use Development
- CBD - Central Business District
- OIT - Office Institutional Transitional
- LRO - Low Rise Office
- OI - Office Institutional
- OS - Office Services
- OHR - Office High Rise

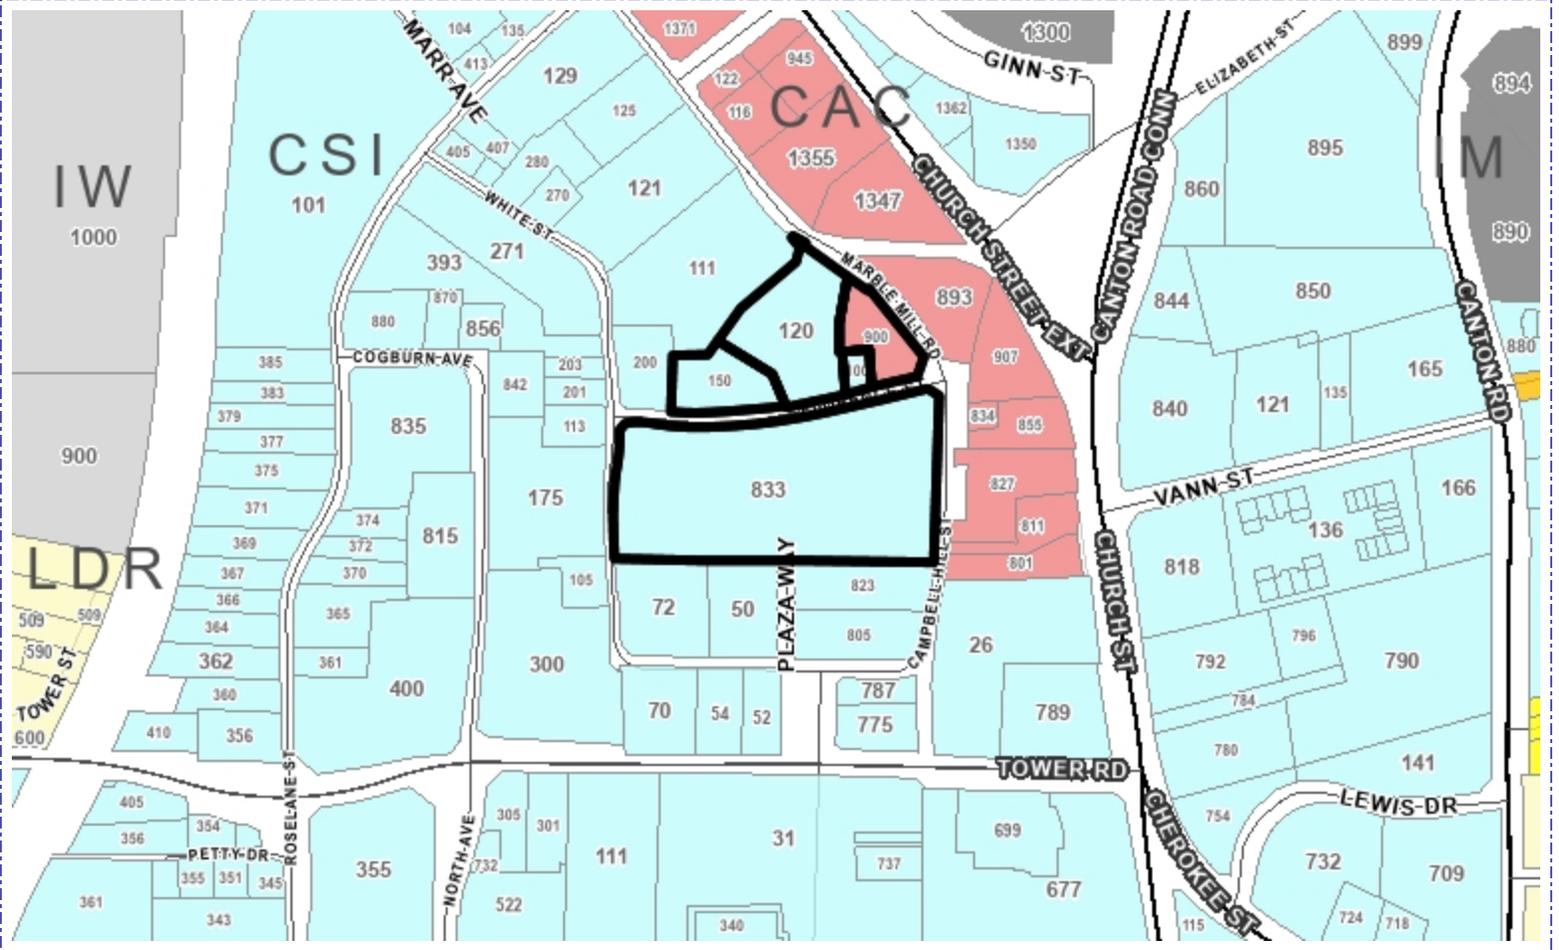


Address	Parcel Number	Acreage	Ward	Zoning	FLU
900 CAMPBELL HILL ST	16101401060	0.53	5B	RHR	CAC
100 FLORENCE ST	16101401070	0.116	5B	OI	CSI
833 CAMPBELL HILL ST	16101401310	4.99	4B	OI	CSI
120 FLORENCE ST	16101401120	1.324	5B	RHR	CSI
150 FLORENCE ST	16101401090	0.62	5B	RHR	CSI

Planning Commission Hearing Date:	09/01/2020
City Council Hearing Date:	09/09/2020
Future Land Use:	CSI, CAC
Case Number:	Z2020-27
Comments:	
City of Marietta Planning & Zoning	

Future Land Use Symbols

- Railroads
- City Limits
- Cobb County Pockets
- RAC - Regional Activity Center
- CAC - Community Activity Center
- NAC - Neighborhood Activity Center
- CBD - Central Business District
- MXD - Mixed Use Development
- CSI - Community Service and Institutional
- HDR - High Density Residential
- MDR - Medium Density Residential
- LDR - Low Density Residential
- OSC - Open Space / Conservation
- PR - Parks / Recreation
- IW - Industrial Warehousing
- IM - Industrial Manufacturing
- TCU - Transportation and Utilities

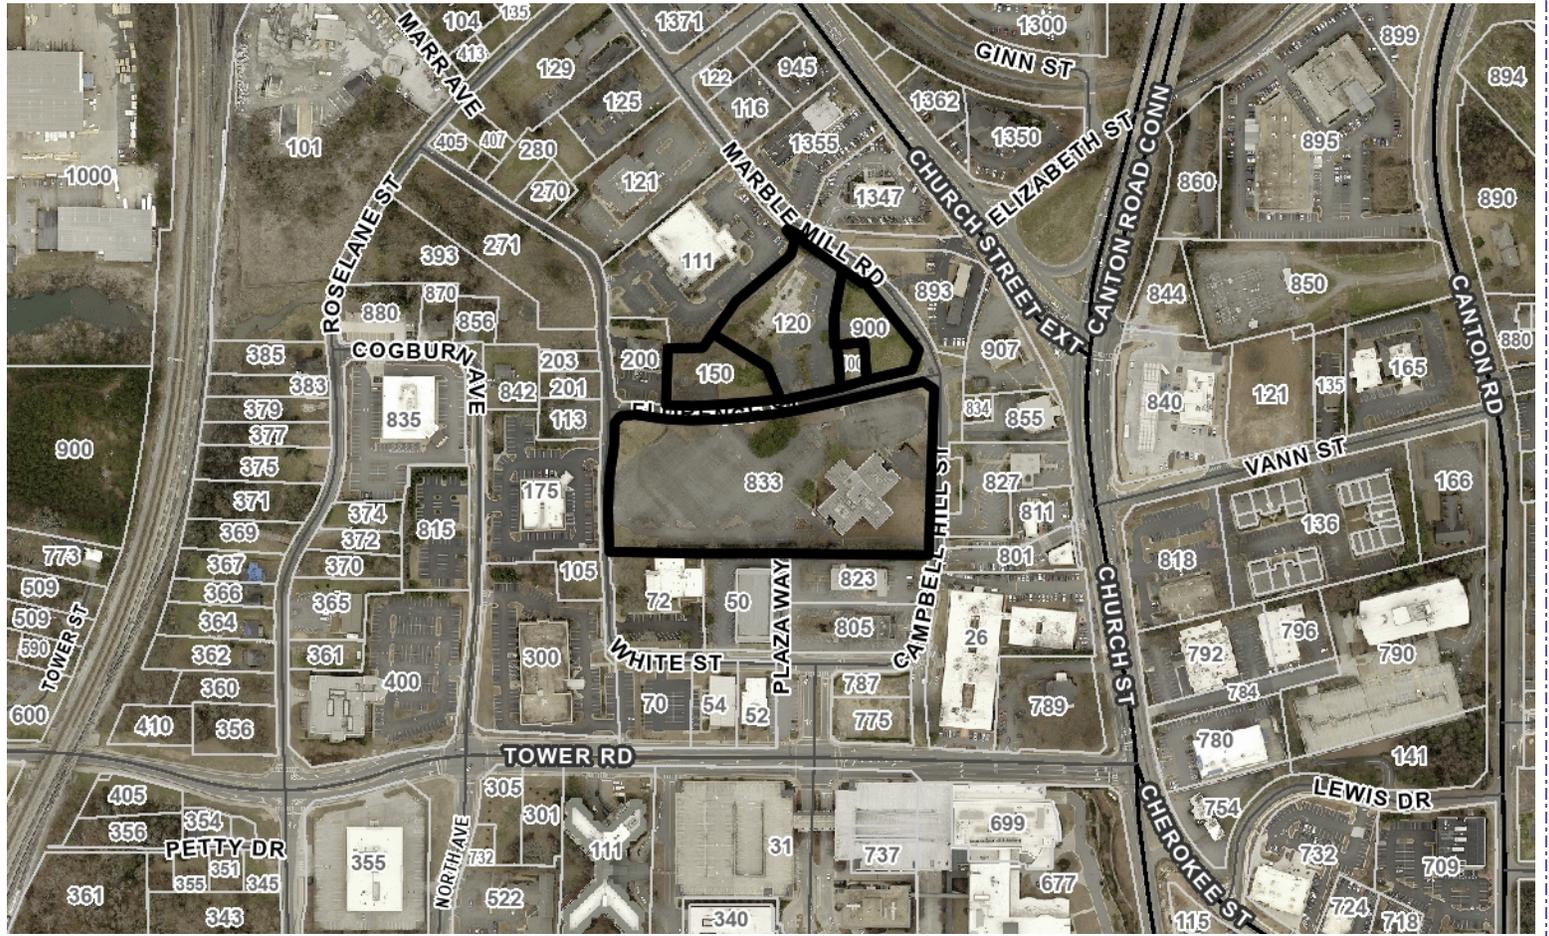

Address	Parcel Number	Acreage	Ward	Zoning	FLU
900 CAMPBELL HILL ST	16101401060	0.53	5B	RHR	CAC
100 FLORENCE ST	16101401070	0.116	5B	OI	CSI
833 CAMPBELL HILL ST	16101401310	4.99	4B	OI	CSI
120 FLORENCE ST	16101401120	1.324	5B	RHR	CSI
150 FLORENCE ST	16101401090	0.62	5B	RHR	CSI

Property Owner: HR Acquisition I Corp; EVOQ Marietta LLC

Applicant: HR Acquisition I Corporation

City Council Hearing Date: 09/09/2020

Planning Commission Hearing Date: 09/01/2020


BZA Hearing Date: Case Number: Z2020-27

Comments:


Legend

- Railroads
- City Limits
- Cobb County Pockets

N
Florence Street MOB
Marietta, GA

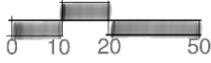

Existing Kenmar MOB: 68,000 sf
Proposed MOB: 85,000 sf
Total: 153,000 sf
Required Parking: 509 parking stalls (3.33/1000)
Provided Parking: 532 parking stalls (3.47/1000)

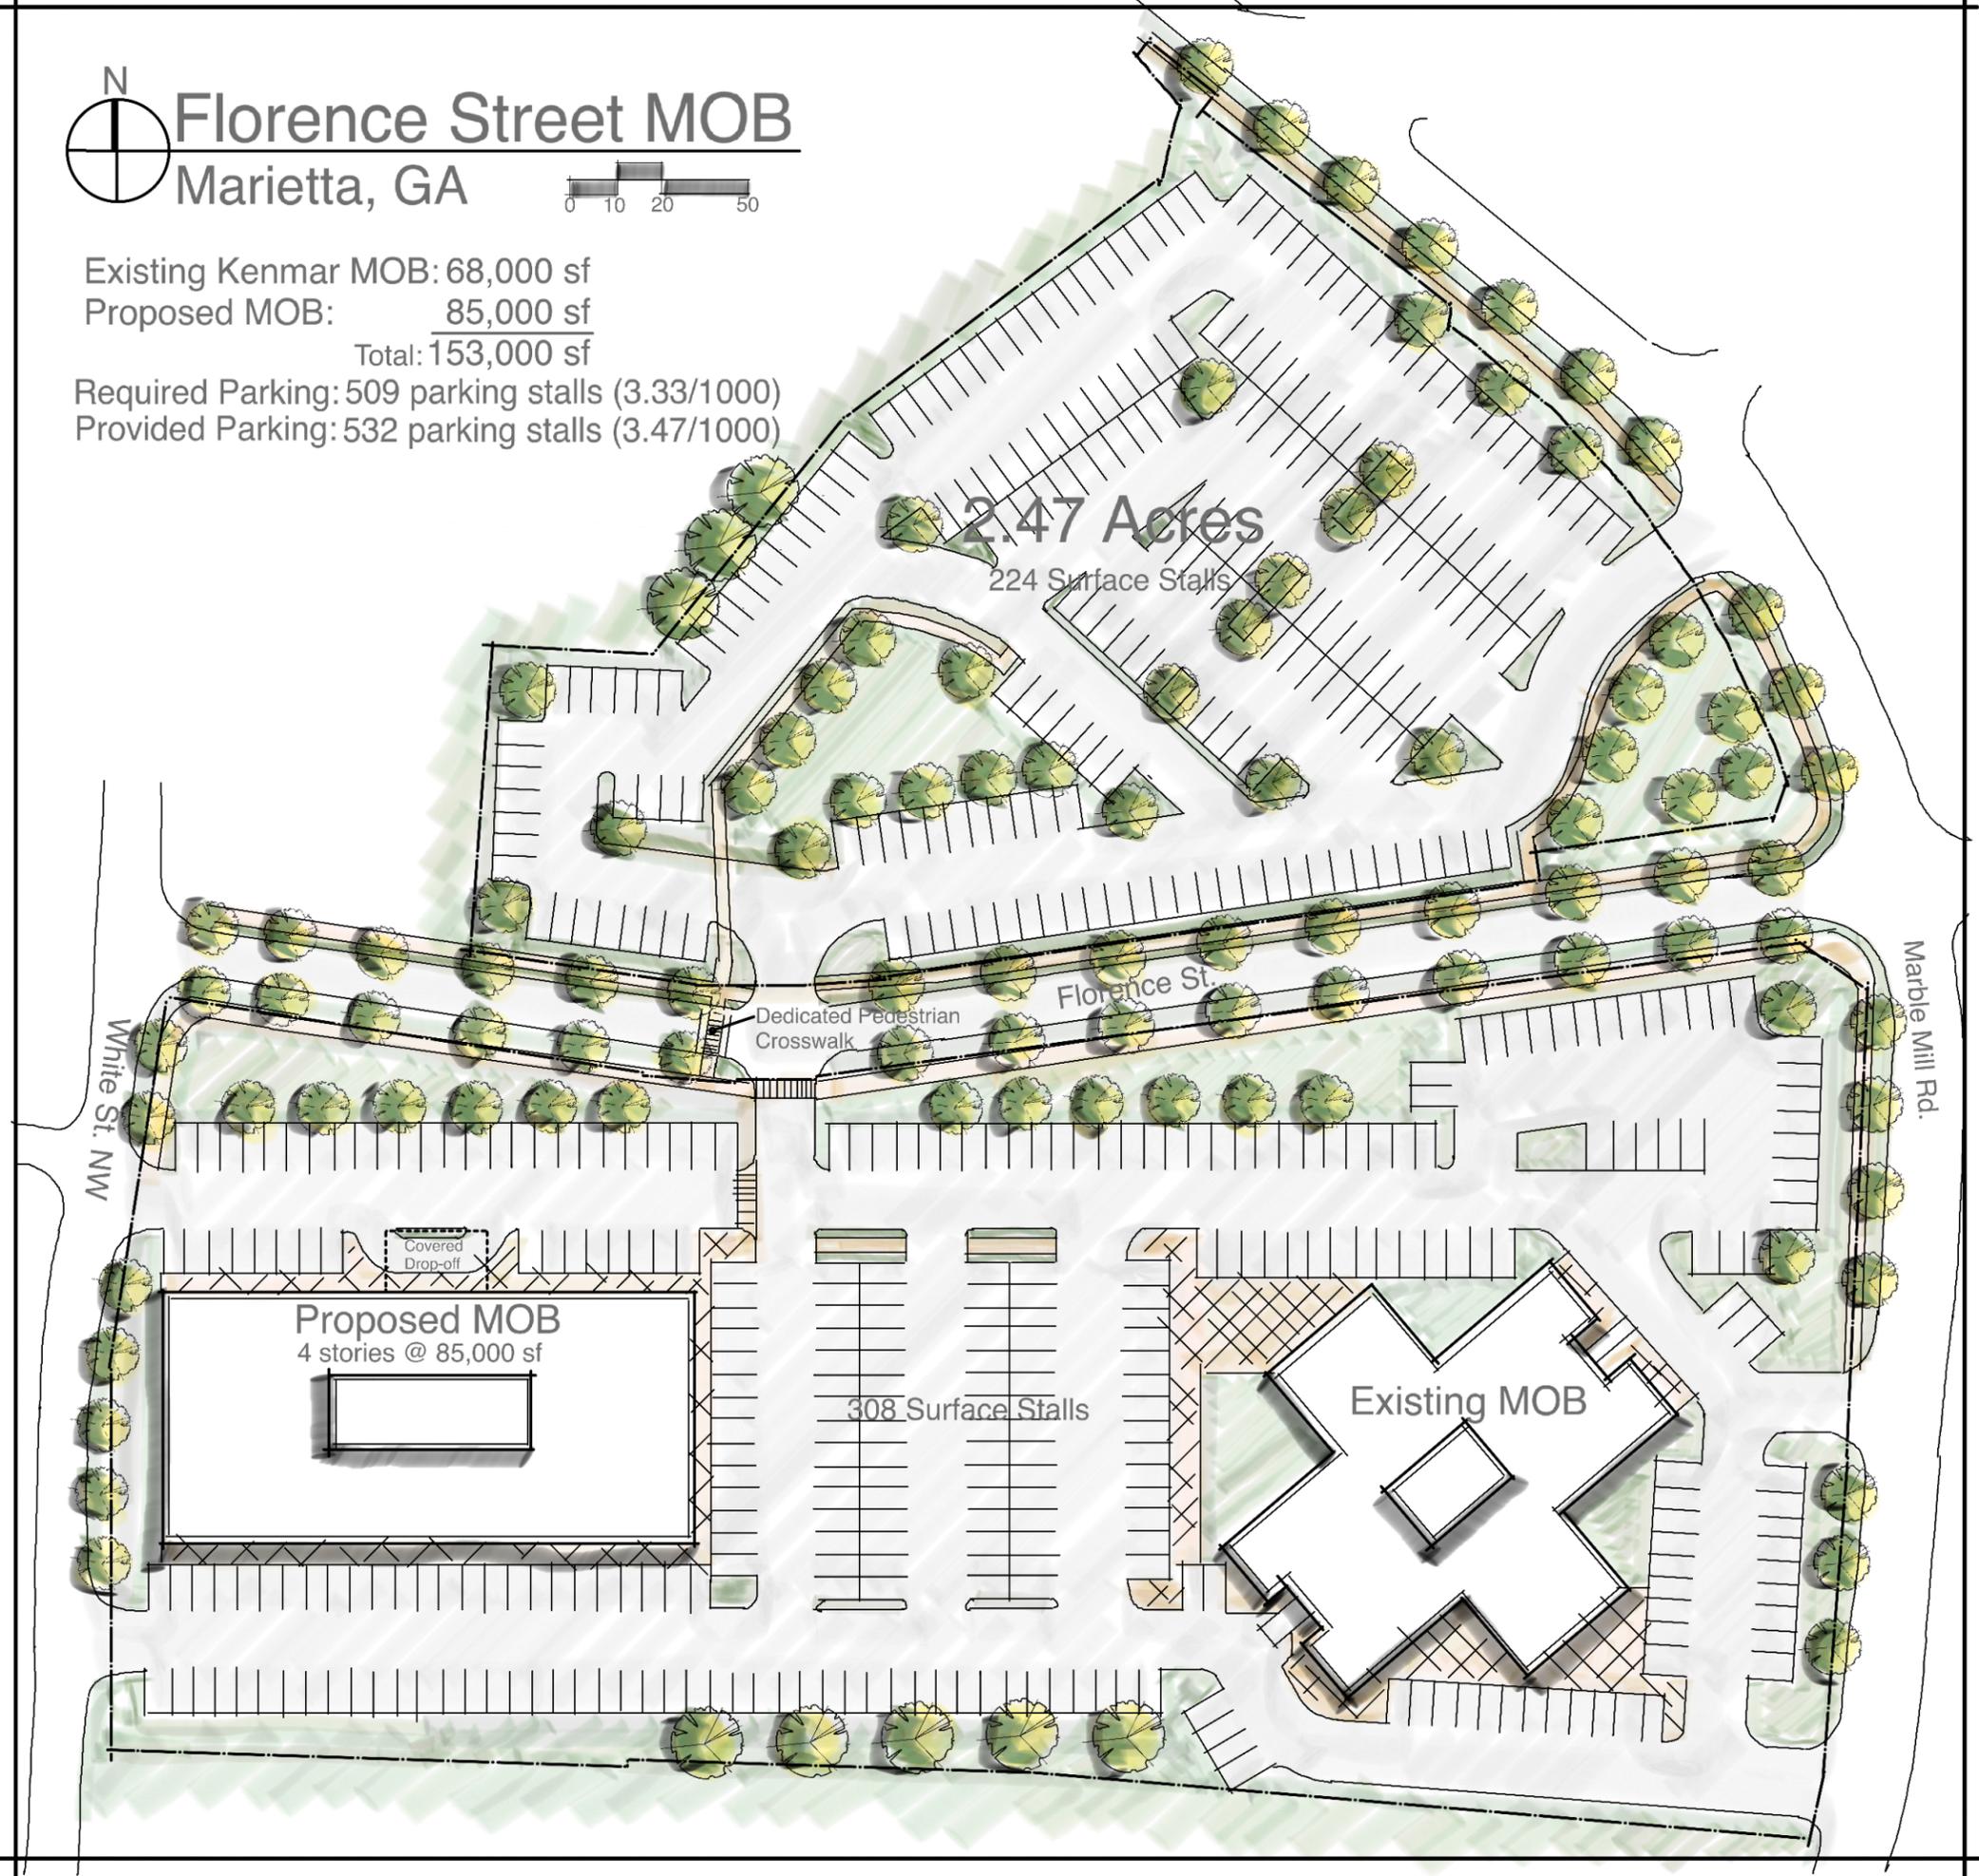

2.47 Acres
224 Surface Stalls

Proposed MOB
4 stories @ 85,000 sf

308 Surface Stalls

Existing MOB

White St. NW

Florence St.

Marble Mill Rd.

Dedicated Pedestrian Crosswalk

Covered Drop-off

BLANK PAGE

Surveyor's Certification

TO: HEALTHCARE ACQUISITION I CORPORATION, A MARYLAND CORPORATION; HEALTHCARE REALTY TRUST INCORPORATED AND BAKER, DONELSON, BEARMAN, CALDWELL & BERKOWITZ, PC; CHICAGO TITLE INSURANCE COMPANY;

THIS IS TO CERTIFY THAT THIS MAP OR PLAT AND THE SURVEY ON WHICH IT IS BASED WERE MADE IN ACCORDANCE WITH THE 2016 MINIMUM STANDARD DETAIL REQUIREMENTS FOR ALTA/NSPS LAND TITLE SURVEYS, JOINTLY ESTABLISHED AND ADOPTED BY ALTA AND NSPS, AND INCLUDES ITEMS 1 (EXCEPT IN STATES THAT REQUIRE RECORD MONUMENT PLATTING), 2, 3, 4, 6(a), 6(b), 7(a), 7(b)(1), 7(c), 8, 9, 11, 13, 14, 16, 17, 18 and 19 OF TABLE A THEREOF. THE FIELDWORK WAS COMPLETED ON 01/14/2020.



MICHAEL O. COOK
LICENSE NO.: LS002903
IN STATE OF GEORGIA
DATE OF PLAT OR MAP: 01/16/2020
DATE OF LAST REVISION:

DATE: 02/10/2020

Title Information

THE LAND SHOWN IN THIS SURVEY IS THE SAME AS THAT DESCRIBED IN CHICAGO TITLE INSURANCE COMPANY, COMMITMENT NUMBER 192614GA WITH AN EFFECTIVE DATE OF NOVEMBER 11, 2019 AT 12:00 AM.

Cemetery Note

THERE WAS NO OBSERVABLE EVIDENCE OF ANY CEMETERIES, BURIAL GROUNDS, OR GRAVE SITES LOCATED ON THE SUBJECT PROPERTY

Flood Information

BY GRAPHIC PLOTTING ONLY, THIS PROPERTY IS ENTIRELY LOCATED IN ZONE "X" OF THE FLOOD INSURANCE RATE MAP, COMMUNITY PANEL NO. 13067C0106J, WHICH BEARS AN EFFECTIVE DATE OF 10/15/2018 AND IS NOT LOCATED IN A FLOOD HAZARD ZONE.

ZONE "X" - AREA OF MINIMAL FLOOD HAZARD, USUALLY DEPICTED ON FIRMS AS ABOVE THE 500-YEAR FLOOD LEVEL. ZONE C MAY HAVE PONDING AND LOCAL DRAINAGE PROBLEMS THAT DON'T WARRANT A DETAILED STUDY OR DESIGNATION AS BASE FLOODPLAIN. ZONE X IS THE AREA DETERMINED TO BE OUTSIDE THE 500-YEAR FLOOD AND PROTECTED BY LEVEE FROM 100-YEAR FLOOD.

Title Description

All that tract or parcel of land lying and being in Land Lot 1014 of the 16th District, 2nd Section of Cobb County, Georgia, and being more particularly described as follows:

Commence at a point formed by the West right of way of Campbell Hill Street (40' R/W) and the South right of way line of Florence Street (40' R/W); thence running South 02 degrees 07 minutes 27 seconds West for a distance of 20.91 feet to a concrete right of way monument at the Southeast corner of the mitered right of way line of Campbell Hill Street and the True Point of Beginning (40' R/W) thence running thence South 02 degrees 07 minutes 27 seconds West for a distance of 205.44 feet to a point; thence continuing along said right of way line South 04 degrees 40 minutes 23 seconds West for a distance of 40.00 feet to a point; thence continuing along said right of way line South 05 degrees 41 minutes 55 seconds West for a distance of 44.83 feet to a point; thence continuing along said right of way line South 10 degrees 05 minutes 22 seconds West for a distance of 49.10 feet to a rebar set; thence leaving said right of way line and running North 85 degrees 07 minutes 18 seconds West for a distance of 186.37 feet to a rebar found; thence North 85 degrees 08 minutes 17 seconds West for a distance of 112.73 feet to a rebar set; thence North 87 degrees 35 minutes 58 seconds West for a distance of 170.24 feet to a rebar found; thence South 04 degrees 37 minutes 42 seconds West for a distance of 1.50 feet to a rebar found; thence North 87 degrees 42 minutes 17 seconds West for a distance of 20.10 feet to a rebar set; thence North 88 degrees 15 minutes 42 seconds West for a distance of 187.86 feet to a rebar found on the East right of way line of White Street (35' R/W); thence continuing along said right of way line of White Street and running North 00 degrees 57 minutes 46 seconds East for a distance of 134.25 feet to a point; thence continuing along said right of way line along a curve to the right said curve having an arc length of 56.39 feet and a radius of 298.43 feet said curve being subtended by a chord bearing of North 06 degrees 22 minutes 32 seconds East and a chord distance of 56.30 feet to a point; thence continuing along said right of way line along a curve to the left said curve having an arc length of 105.50 feet and a radius of 826.06 feet said curve being subtended by a chord bearing of North 08 degrees 07 minutes 46 seconds East and a chord distance of 105.43 feet to a point at the intersection formed by the East right of way line of White Street (35' R/W) and the South right of way line of Florence Street (40' R/W); thence continuing along the South right of way line of Florence Street and running South 81 degrees 25 minutes 18 seconds East for a distance of 188.84 feet to a point; thence continuing along said right of way line along a curve to the left said curve having an arc length of 101.17 feet and a radius of 347.88 feet and being subtended by a chord bearing of South 89 degrees 45 minutes 11 seconds East and a chord distance of 100.81 feet to a point; thence continuing along said right of way line and running North 81 degrees 54 minutes 55 seconds East for a distance of 368.10 feet to a concrete right of way monument found on the Northwest corner of the mitered right of line of Florence Street (40' R/W); thence leaving said right of way line and running South 54 degrees 13 minutes 47 seconds East for a distance of 29.60 feet to a concrete right of way monument found at the Southeast corner of the mitered right of way line of Campbell Hill Street (40' R/W) and the Point of Beginning. Said tract of land being improved property containing 4.715 +/- acres or 205,398 +/- square feet.

Schedule "B" Items

- 12 EASEMENT FROM KENMAR PROPERTIES TO COBB COUNTY, GEORGIA, DATED FEBRUARY 13, 1984, RECORDED AT DEED BOOK 3027, PAGE 16, COBB COUNTY, GEORGIA RECORDS. (AFFECTS, PLOTTED AS SHOWN)
13 EASEMENT FROM KENMAR PROPERTIES TO COBB COUNTY, GEORGIA, DATED FEBRUARY 13, 1984, RECORDED AT DEED BOOK 3027, PAGE 19, AFORESAID RECORDS. (DOES NOT AFFECT)

Utility Note

THE UTILITIES SHOWN ON THIS DRAWING HEREON HAVE BEEN LOCATED BY FIELD MEASUREMENTS, UTILITY MAP DRAWINGS, AND GEORGIA ONE CALL UTILITY LOCATE REQUEST. BLEW & ASSOCIATES MAKES NO WARRANTY TO THE EXACT LOCATION OF ANY UNDERGROUND UTILITIES SHOWN OR NOT SHOWN ON THIS DRAWING. IT IS THE RESPONSIBILITY OF THE CONTRACTOR TO VERIFY ANY AND ALL UTILITIES PRIOR TO CONSTRUCTION. CALL GEORGIA ONE CALL AT 1-800-282-7411 BEFORE DIGGING. AT THE TIME OF ALTA SURVEY, SURFACE MARKINGS FROM UTILITY COMPANIES WERE NOT OBSERVED. UTILITY MAPS HAVE BEEN REQUESTED AND THE SURVEYOR WILL UPDATE IF AND WHEN RECEIVED.

DIG TICKET NUMBER: 01020-300-872


COMPANY CODE: AGL119, BSCA, GAUJPC, CP944, MBL90, MBL92, MBL93, MTS50, CMACOB

CONTACT: **COMPANY INFORMATION NOT PROVIDED**

AS SURVEYED DESCRIPTION

ALL THAT TRACT OR PARCEL OF LAND LYING AND BEING IN LAND LOT 1014 OF THE 16TH DISTRICT, 2ND SECTION OF COBB COUNTY, GEORGIA, AND BEING MORE PARTICULARLY DESCRIBED AS FOLLOWS:
COMMENCE AT A POINT FORMED BY THE WEST RIGHT-OF-WAY OF CAMPBELL HILL STREET (40' R/W) AND THE SOUTH RIGHT-OF-WAY LINE OF FLORENCE STREET (40' R/W); THENCE RUNNING SOUTH 01 DEGREES 23 MINUTES 07 SECONDS EAST ALONG THE WEST RIGHT-OF-WAY LINE OF CAMPBELL HILL STREET FOR A DISTANCE OF 20.91 FEET TO A FOUND RIGHT-OF-WAY MONUMENT ALSO BEING THE POINT OF BEGINNING; THENCE RUNNING ALONG SAID RIGHT-OF-WAY LINE THE FOLLOWING (4) BEARINGS AND DISTANCES:
1. SOUTH 01 DEGREES 23 MINUTES 07 SECONDS EAST FOR A DISTANCE OF 205.44 FEET;
2. SOUTH 01 DEGREES 11 MINUTES 05 SECONDS WEST FOR A DISTANCE OF 39.67 FEET;
3. SOUTH 02 DEGREES 11 MINUTES 21 SECONDS WEST FOR A DISTANCE OF 44.83 FEET;
4. SOUTH 06 DEGREES 34 MINUTES 48 SECONDS WEST FOR A DISTANCE OF 49.10 FEET TO A SET 5/8" CAPPED REBAR BEING THE NORTHEAST CORNER OF NOW OR FORMERLY MPS REAL ESTATE HOLDINGS, LLC (DB 14348, PAGE 2951-2952);
THENCE LEAVING SAID RIGHT-OF-WAY LINE OF CAMPBELL HILL STREET AND RUNNING ALONG THE NORTH LINE OF SAID MPS REAL ESTATE HOLDINGS, LLC NORTH 88 DEGREES 37 MINUTES 52 SECONDS WEST FOR A DISTANCE OF 188.37 FEET; THENCE CONTINUING ALONG SAID NORTH LINE, NORTH 88 DEGREES 33 MINUTES 17 SECONDS WEST FOR A DISTANCE OF 113.67 FEET TO A FOUND 1/2" REBAR ALSO BEING THE NORTHWEST CORNER OF SAID MPS REAL ESTATE OWNER AND BEING THE NORTHEAST CORNER OF A 20' PRIVATE ALLEY; THENCE LEAVING SAID CORNER SOUTH 89 DEGREES 02 MINUTES 06 SECONDS WEST ALONG THE NORTH LINE OF SAID ALLEY FOR A DISTANCE OF 20 FEET TO THE NORTHWEST CORNER OF SAID ALLEY AND ALSO BEING THE NORTHEAST CORNER OF NOW OR FORMERLY KOP PLAZA WAY LLC (DB 15433 PAGE 1287); THENCE LEAVING SAID CORNER SOUTH 89 DEGREES 02 MINUTES 06 SECONDS WEST ALONG THE NORTH LINE OF SAID KOP PLAZA WAY LLC FOR A DISTANCE OF 149.09 ALSO BEING THE NORTHWEST OF SAID PROPERTY; THENCE SOUTH 01 DEGREES 07 MINUTES 08 SECONDS WEST FOR A DISTANCE OF 1.50 FEET TO A FOUND REBAR ALSO BEING THE NORTHEAST CORNER OF NOW OR FORMERLY SIGNATURE MEDICAL FACILITY, LLC (DB 15198, PAGE3652-3653); THENCE SOUTH 88 DEGREES 49 MINUTES 09 SECONDS WEST ALONG THE NORTH LINE OF SAID PROPERTY FOR A DISTANCE OF 20.29 FEET; THENCE SOUTH 88 DEGREES 13 MINUTES 44 SECONDS WEST CONTINUING ON SAID NORTH LINE FOR A DISTANCE OF 187.86 FEET TO A FOUND REBAR AND BEING THE NORTHWEST CORNER OF SAID PROPERTY AND ALSO BEING A POINT ON THE EASTERLY RIGHT-OF-WAY LINE OF WHITE STREET (35' R/W); THENCE CONTINUING ALONG SAID RIGHT-OF-WAY LINE OF WHITE STREET THE FOLLOWING (3) BEARINGS AND DISTANCES:
1. NORTH 02 DEGREES 32 MINUTES 48 SECONDS WEST FOR A DISTANCE OF 134.25 FEET;
2. BEGINNING OF A CURVE TO THE RIGHT SAID CURVE HAVING AN ARC LENGTH OF 56.38 FEET AND A RADIUS OF 298.43 FEET SAID CURVE BEING SUBTENDED BY A CHORD BEARING OF NORTH 02 DEGREES 51 MINUTES 58 SECONDS EAST AND A CHORD DISTANCE OF 56.30;
3. BEGINNING OF A CURVE TO THE LEFT SAID CURVE HAVING AN ARC LENGTH OF 105.50 FEET AND A RADIUS OF 826.06 FEET SAID CURVE BEING SUBTENDED BY A CHORD BEARING OF NORTH 04 DEGREES 37 MINUTES 12 SECONDS EAST AND A CHORD DISTANCE OF 105.43 FEET TO A SET 5/8" CAPPED REBAR AND ALSO BEING THE INTERSECTION FORMED BY THE EAST RIGHT-OF-WAY LINE OF WHITE STREET (35' R/W) AND THE SOUTH RIGHT-OF-WAY LINE OF FLORENCE STREET (40' R/W);
THENCE CONTINUING ALONG THE SOUTH RIGHT-OF-WAY LINE OF FLORENCE STREET THE FOLLOW (3) BEARINGS AND DISTANCES:
1. SOUTH 84 DEGREES 55 MINUTES 52 SECONDS EAST FOR A DISTANCE OF 188.84;
2. BEGINNING OF A CURVE TO THE LEFT SAID CURVE HAVING AN ARC LENGTH OF 101.17 FEET AND A RADIUS OF 347.88 FEET AND BEING SUBTENDED BY A CHORD BEARING OF NORTH 86 DEGREES 44 MINUTES 15 SECONDS EAST AND A CHORD DISTANCE OF 100.81;
3. NORTH 78 DEGREES 27 MINUTES 24 SECONDS EAST FOR A DISTANCE OF 368.95 FEET TO A FOUND RIGHT-OF-WAY MONUMENT FOUND ON THE NORTHWEST CORNER OF THE MITERED RIGHT-OF-WAY LINE OF FLORENCE STREET (40' R/W)
THENCE LEAVING SAID RIGHT-OF-WAY LINE AND RUNNING SOUTH 57 DEGREES 37 MINUTES 27 SECONDS EAST FOR A DISTANCE OF 29.52 FEET TO A FOUND RIGHT-OF-WAY MONUMENT FOUND AT THE SOUTHEAST CORNER OF THE MITERED RIGHT-OF-WAY LINE OF CAMPBELL HILL STREET (40' R/W) AND THE POINT OF BEGINNING.
CONTAINING 205,381 SQUARE FEET AND/OR 4.715 ACRES, MORE OR LESS.

VICINITY MAP

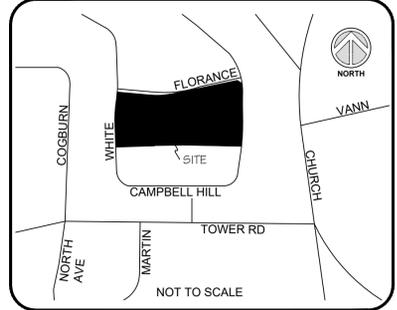

Surveyor's Notes

SOME FEATURES SHOWN ON THIS PLAT MAY BE SHOWN OUT OF SCALE FOR CLARITY

DIMENSIONS ON THIS PLAT ARE EXPRESSED IN FEET AND DECIMAL PARTS THEREOF UNLESS OTHERWISE NOTED. BEARINGS ARE REFERRED TO AN ASSUMED MERIDIAN AND ARE USED TO DENOTE ANGLES ONLY. MONUMENTS WERE FOUND AT POINTS WHERE INDICATED

AT THE TIME OF ALTA SURVEY THERE WAS NO OBSERVABLE EVIDENCE OF EARTHWORK, BUILDING CONSTRUCTION, OR BUILDING ADDITIONS WITHIN RECENT MONTHS.

AT THE TIME OF THE ALTA SURVEY THERE WERE NO CHANGES IN STREET RIGHT-OF-WAY LINES EITHER COMPLETED OR PROPOSED, AND AVAILABLE FROM THE CONTROLLING JURISDICTION OR OBSERVABLE EVIDENCE OF RECENT STREET OR SIDEWALK CONSTRUCTION REPAIRS.

AT THE TIME OF THE ALTA SURVEY THERE WAS NO OBSERVABLE EVIDENCE OF SITE USE AS A SOLID WASTE DUMP, SUMP, OR SANITARY LAND FILL.

FIELD WORK WAS COMPLETED ON 01/14/2020.

THE SUBJECT PROPERTY HAS DIRECT PHYSICAL ACCESS TO CAMPBELL HILL ST, FLORENCE ST, AND WHITE ST, SAID STREETS BEING PUBLICLY DEDICATED STREETS.

THE NEAREST STREET INTERSECTION IS THAT OF CAMPBELL HILL AND FLORENCE WHICH ABUTS THE NE CORNER OF THE SUBJECT PROPERTY.

NO MARKERS FROM A FIELD DELINEATION OF WETLANDS CONDUCTED BY A QUALIFIED SPECIALIST WERE OBSERVED DURING THE COURSE OF THE ALTA SURVEY.

THE FOLLOWING ITEMS, IF ANY, ARE PLOTTED ON THE SURVEY TO THE EXTENT REFERENCED ON THE APPLICABLE TITLE COMMITMENT: (I) ALL PLOTTABLE AREAS DENOTED IN THE RECIPROCAL EASEMENT AGREEMENTS AND (II) THE BOUNDARY LIMITS ONLY OF ALL OFFSITE APPURTENANT EASEMENTS.

Building Area

BUILDING AREA: 17,000 SQ FT±

Zoning Information

ZONING DISTRICT: "O" OFFICE INSTITUTIONAL
CURRENT USE: MEDICAL OFFICE BUILDING

SETBACKS:
-MIN. FRONT: 30 FEET
-MIN. SIDE (MAJOR): 25 FEET
-MIN. SIDE (MINOR): 15 FEET
-MIN. REAR: 35 FEET

MAX. HEIGHT: 50 FEET
MIN. LOT AREA: 20,000 SQ. FT.
MIN. LOT WIDTH: 75 FT.
MIN. LOT DEPTH: N/A
MAX. FLOOR AREA RATIO: 0.75A
MAX. COVERAGE: 40%
PARKING SPACE FORMULA:
MEDICAL OFFICE:
1 PER 300 SQ. FT. (68,000 / 300 = 227)
TOTAL PARKING SPACES REQUIRED: 227

ZONING INFORMATION OBTAINED FROM: THE PLANNING & ZONING RESOURCE COMPANY
1500 SOUTH MIDDIAN AVENUE, SUITE 400
OKLAHOMA CITY, OKLAHOMA 73108
TELEPHONE: 405-840-4344

PZR SITE NUMBER: 135974-1
DATED: JANUARY 31, 2020

Basis of Bearings

THE BASIS OF BEARINGS OF THIS SURVEY IS BASED ON SOUTH PROPERTY LINE. THE BEARING IS DENOTED AS N 89°02'06" W PER GPS COORDINATE OBSERVATIONS GEORGIA STATE PLANE, WESTERN ZONE NAD83.
LATITUDE = N33°58'19.8593"
LONGITUDE = W84°33'14.9847"
CONVERGENCE ANGLE = N00°12'60"E

DISTANCES SHOWN ON PLAT ARE GRID. COMBINED SCALE FACTOR (GRID TO GROUND) = 1.00013970086160

Land Area

TOTAL AREA: 205,381 SQ FT±
4.715 ACRES±



Scale

SCALE: 1"=40'



LEGEND

Table with columns for SURVEY FEATURES and SURVEYING SYMBOLS, listing various symbols for boundary lines, easements, utility lines, and monuments.

POSSIBLE ENCROACHMENTS

- 1 CONCRETE APPEARS TO ENCR OACH OVER WEST PROPERTY LINE UP TO AS MUCH AS 0.98'.
2 CONCRETE APPEARS TO ENCR OACH OVER NORTH PROPERTY LINE UP TO AS MUCH AS 2.11'.
3 CONCRETE APPEARS TO ENCR OACH OVER NORTH PROPERTY LINE UP TO AS MUCH AS 4.23'.

Building Height

BUILDING HEIGHT: 50±
4 STORIES

Parking Information

REGULAR PARKING: 327
HANDICAP PARKING: 8
TOTAL PARKING: 335

CURVE TABLE

Table with columns for CURVE, ARC LENGTH, RADIUS, CHORD BEARING, and CHORD LENGTH, listing details for curves C1 through C3.

LINE TABLE

Table with columns for LINE, BEARING, and DISTANCE, listing details for lines L1 through L3.

Surveyor Title Block

BLEW & ASSOCIATES, P.A.
3825 N SHILOH DRIVE
FAYETTEVILLE, AR 72703
479-443-4506
SURVEY@BLEWINC.COM
DRAWN BY: MFD
JOB #20-009

Revision Box

Table with columns for Date, Revision, and Description, used for tracking changes to the drawing.

Client information section including Pixis, LLC logo, contact details, project address (833 Campbell Hill St, Marietta, GA), and project name.

BLANK PAGE



GEORGIA SURVEYOR CERTIFICATION

This plat is a retracement of an existing parcel or parcels of land and does not subdivide or create a new parcel or make any changes to any real property boundaries. The recording information of the documents, maps, plats, or other instruments which created the parcel or parcels are stated herein. RECORDATION OF THIS PLAT DOES NOT IMPLY APPROVAL OF ANY LOCAL JURISDICTION, AVAILABILITY OF PERMITS, COMPLIANCE WITH LOCAL REGULATIONS OR REQUIREMENTS, OR SUITABILITY FOR ANY USE OR PURPOSE OF THE LAND. Furthermore, the undersigned land surveyor certifies that this plat complies with the minimum technical standards for property surveys in Georgia as set forth in the rules and regulations of the Georgia Board of Registration for Professional Engineers and Land Surveyors and as set forth in O.C.G.A. Section 15-6-67.

Bradley D. Cash
Bradley D. Cash
Georgia Registered
Land Surveyor # 2840

RESERVED FOR CLERK OF COURTS RECORDING INFORMATION

SITE PHOTOGRAPHS

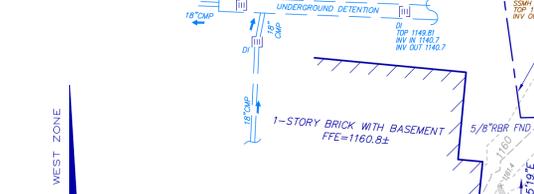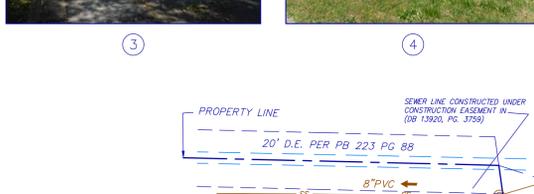


LEGEND

Table with two columns: STANDARD ABBREVIATIONS and STANDARD SYMBOLS. Includes items like AIR CONDITIONER, BORE HOLE, BUILDING SETBACK LINE, CURB INLET, CORRUGATED METAL FND, CONCRETE MONUMENT FND, SANITARY CLEANOUT, COMMUNICATION PEDESTAL, CRIMPED TOP PIPE, DROP INLET, DUCTILE IRON PIPE, DOUBLE WING CATCH BASIN, FENCE, FOUND, GAS METER, GAS VALVE, INVERT, JUNCTION BOX, MANHOLE, OVERHEAD POWER, OPEN TOP PIPE, POWER METER, POINT OF BEGINNING, POINT OF COMMENCEMENT, REINFORCED CONCRETE PIPE, IRON REINFORCING BAR, 5/8" RBR SET, SANITARY SEWER, SINGLE WING CATCH BASIN, ELECTRIC TRANSFORMER, OVERHEAD TRAFFIC SIGNAL LIGHT, POWER POLE, GUY WIRE, POWER LINE, LIGHT POLE, ELECTRIC TRANSFORMER, WATER VAULT, GAS VALVE, GAS METER, WATER VALVE, WATER METER, FIRE HYDRANT, UNDERGROUND ELECTRIC LINE, UNDERGROUND GAS LINE, UNDERGROUND COMMUNICATION LINE, UNDERGROUND WATER LINE, PHOTO POSITION INDICATOR, REGULAR PARKING SPACE COUNT, HANDICAP PARKING SPACE, TREE POSITION INDICATOR.

TITLE EXCEPTIONS

- THE FOLLOWING EXCEPTIONS ARE LISTED IN PART II, SCHEDULE B, OF A COMMITMENT FOR TITLE INSURANCE AS PREPARED BY FIRST AMERICAN TITLE INSURANCE COMPANY, COMMITMENT NUMBER 2-38866, EFFECTIVE DATE FEBRUARY 17, 2020.
(a) Right-of-Way Easement from E. M. Legg to Oakhurst Lighting Company, dated July 24, 1933, filed for record August 17, 1933 at 10:00 a.m., recorded in Deed Book 112, Page 258, Records of Cobb County, Georgia, as assigned by that certain Right-of-Way Easement from Oakhurst Lighting Company to Georgia Power Company, dated August 8, 1933, filed for record August 17, 1933 at 10:00 a.m., recorded in Deed Book 112, Page 259, aforesaid Records.
(b) Permit for Anchors, Guy Poles and Wires from R.J. Beets to Georgia Power Company, a corporation, dated June 7, 1969, filed for record July 25, 1969 at 10:00 a.m., recorded in Deed Book 1109, Page 625, aforesaid Records.
(c) Right-of-Way Deed from Mr. Paul Gilchrist III, et al to Cobb County of Georgia, dated April 25, 1984, filed for record May 15, 1984 at 3:10 p.m., recorded in Deed Book 3119, Page 351, aforesaid Records.
(d) Distribution Line Permit from Dr. Clem Davox Jr., M.D. to Board of Lights and Water, dated May 25, 1986, filed for record June 6, 1986 at 8:34 a.m., recorded in Deed Book 3965, Page 304, aforesaid Records.
(e) Grant of Temporary Construction Easement Sanitary Sewer from Tridem Properties to Marietta Board of Lights and Water, a political subdivision of the State of Georgia, dated July 22, 2003, filed for record January 26, 2004 at 3:15 p.m., recorded in Deed Book 13920, Page 3759, aforesaid Records.
(f) Terms, conditions and obligations as contained in that certain Sanitary Sewer Line and Temporary Construction Easement Agreement by and between Marietta Derm Properties, LLC a Georgia limited liability company and EVOO Marietta, LLC a Georgia limited liability company, dated as of November 30, 2018, filed for record December 31, 2018 at 11:33 a.m., recorded in Deed Book 15596, Page 4330, aforesaid Records.
(g) All matters shown on the plat of survey by Gray Engineering, LLC, revised on May 16, 2007 and signed by Robert E. DeLoach, P.L.S. 1483.
(h) All matters shown on the plat of survey by Cadastral & Land Surveys LTD., P.C. dated June 10, 1986 and being survey number 8521-02.
(i) All matters shown on the plat of survey by Bradley D. Cash, Georgia Registered Land Surveyor 92840, dated February 28, 2018.
THE FOLLOWING AFFECT TRACT 4:
(a) Drainage Easement to Cobb County, Georgia, dated January 4, 1974, filed for record January 8, 1974 at 3:50 p.m., recorded in Deed Book 1489, Page 556, aforesaid Records.
(b) Right-of-Way Deed from Huddleston Electric Motors to Cobb County of Georgia, dated January 12, 1984, filed for record January 19, 1984 at 9:03 a.m., recorded in Deed Book 2998, Page 646, aforesaid Records.

VICINITY MAP

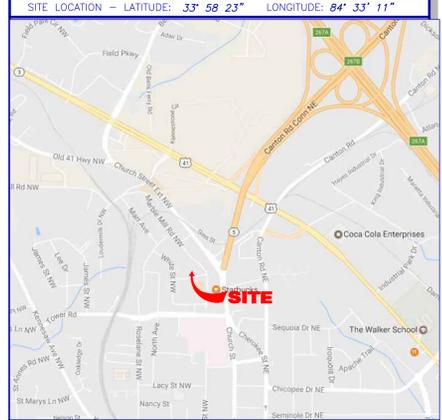

GENERAL NOTES

THIS SURVEY HAS BEEN PREPARED FOR THE EXCLUSIVE USE OF THE PERSON OR ENTITIES NAMED HEREON. NO EXPRESS OR IMPLIED WARRANTIES WITH RESPECT TO THE INFORMATION SHOWN HEREON IS TO BE EXTENDED TO ANY PERSONS OR ENTITIES OTHER THAN THOSE SHOWN HEREON.
THIS PROPERTY IS NOT LOCATED IN A 100 YEAR FLOOD HAZARD AREA BASED ON THE FLOOD INSURANCE RATE MAP FOR THIS AREA. THE MAP NUMBER FOR THIS AREA IS 13067C0106H, AND THE DATE OF SAID MAP IS 03/04/2013. PROPERTY LIE IN ZONE X. THIS DETERMINATION WAS MADE BY GRAPHICALLY DETERMINING THE POSITION OF THIS SITE ON SAID FIRM MAPS UNLESS OTHERWISE NOTED.
THE HORIZONTAL DATUM FOR THIS SURVEY IS BASED ON THE NORTH AMERICAN DATUM OF 1983 (NAD83) FROM GPS OBSERVATIONS PERFORMED BY GEOSURVEY, LTD.
THE VERTICAL DATUM FOR THIS SURVEY IS BASED ON THE NORTH AMERICAN DATUM OF 1988 (NAVD88) FROM GPS OBSERVATIONS PERFORMED BY GEOSURVEY, LTD.
TRACTS 1-3 ARE ZONED "RHR" (RESIDENTIAL HIGH RISE) PER ZONING CONFIRMATION LETTER FROM THE CITY OF MARIETTA DATED MAY 18, 2017. TRACT 4 IS ZONED O1 PER CITY ZONING MAP. THE MINIMUM YARD SETBACKS FOR "RHR" DISTRICT ARE:
FRONT (ARTERIAL) - 50 FEET
FRONT (COLLECTOR) - 35 FEET
SIDE (MAJOR) - 35 FEET
SIDE (MINOR) - 30 FEET
REAR - 40 FEET.
PLEASE NOTE: ZONING AND SETBACKS SHOULD BE CONFIRMED AND VERIFIED BY PLANNING AND ZONING PRIOR TO DESIGN OR CONSTRUCTION ACTIVITIES.
ALL TREES 3-INCHES (DBH) AND GREATER ARE SHOWN.

SURVEY REFERENCES

- 1> BOUNDARY AND TOPOGRAPHIC SURVEY FOR MARIETTA DERMATOLOGY ASSOCIATES, P.A., DATED 01/09/2008, PREPARED BY GEOSURVEY, LTD.
2> EXEMPTION PLAT FOR MARIETTA DERM PROPERTIES, LLC, DATED 01/09/2008, PREPARED BY GEOSURVEY, LTD. AS RECORDED IN PLAT BOOK 271, PAGE 395.
3> BOUNDARY AND TOPOGRAPHIC SURVEY FOR ONE STREET RESIDENTIAL, PREPARED BY GEOSURVEY, LTD., DATED 04/10/2017.

SURVEYOR CERTIFICATION

To: Wellstar Health System, Inc.
First American Title Insurance Company
This is to certify that this map or plat and the survey on which it is based were made in accordance with the 2016 Minimum Standard Detail Requirements for ALTA/NSPS Land Title Surveys, jointly established and adopted by ALTA and NSPS, and includes Items 1, 2, 3, 4, 5, 6, 7(a), 7(b), 8, 9, 10a, 11, 13, and 14 of Table A thereof. The fieldwork was completed on April 28, 2020.
Date: April 28, 2020

Bradley D. Cash
Georgia Registered
Land Surveyor # 2840



SHEET
1 OF 2

TOTAL SITE AREA
2,466 Acres
107,421 SF
ZONED RHR and O1



Land Surveying • 3D Laser Scanning
1660 Barnes Mill Road
Marietta, Georgia 30062
Phone: (770) 795-9900
Fax: (770) 795-8880
www.geosurvey.com
EMAIL: info@geosurvey.com
Certificate of Authorization #LSF-000621

ALTA/NSPS LAND TITLE SURVEY FOR

Wellstar Health System, Inc.
First American Title Insurance Company

Table with columns: GS JOB NO., DRAWING SCALE, SURVEY DATE, FIELD WORK, CITY, STATE, COUNTY, LAND LOT, DISTRICT, PROJ MGR, REVIEWED, DWG FILE, No., Date, Description, REVISIONS.

UTILITY NOTE

THE UNDERGROUND UTILITIES SHOWN HEREON ARE BASED ON LOCATION OF MARKINGS PROVIDED BY:
SUBSURFACE UTILITY INVESTIGATIONS, LLC
898 SWEET BRIAR TRAIL
CONYERS, GEORGIA 30094
(770) 557-4142
SUBSURFACE UTILITY INVESTIGATIONS, LLC UTILIZED SEVERAL TECHNIQUES INCLUDING, BUT NOT LIMITED TO, ELECTROMAGNETIC, MAGNETIC LOCATION FOR FERROUS METALS, ACOUSTIC AND PASSIVE FREQUENCIES TO DESIGNATE AND MARK BURIED UTILITIES ON THE SURFACE WITH PAINT AND FLAGS COVERING THE ENTIRE AREA OF THE PROJECT.
THE SURVEYOR MAKES NO GUARANTEES THAT THE UNDERGROUND UTILITIES SHOWN COMPRISE ALL SUCH UTILITIES IN THE AREA, EITHER IN-SERVICE OR ABANDONED. UNDERGROUND UTILITIES NOT OBSERVED OR LOCATED UTILIZING THIS TECHNIQUE MAY EXIST ON THIS SITE BUT NOT BE SHOWN, AND MAY BE FOUND UPON EXCAVATION. THE SURVEYOR FURTHER DOES NOT WARRANT THAT THE UNDERGROUND UTILITIES SHOWN ARE IN THE EXACT LOCATION INDICATED ALTHOUGH THE SURVEYOR DOES CERTIFY THAT THEY ARE LOCATED AS ACCURATELY AS POSSIBLE FROM INFORMATION AVAILABLE.
INFORMATION REGARDING MATERIAL AND SIZE OF UTILITIES IS BASED ON RECORDS ACQUIRED FROM THE UTILITY OWNERS.

CLOSURE STATEMENT


THE FIELD CLOSURE UPON WHICH THIS PLAT IS BASED HAS A CLOSURE PRECISION OF ONE FOOT IN 1,320,372, AND WAS ADJUSTED USING THE LEAST SQUARES METHOD. A TRIMBLE 5-IN TOTAL STATION AND TRIMBLE TSC-3 DATA COLLECTOR WERE USED TO COLLECT THIS FIELD DATA.
THIS PLAT HAS BEEN CALCULATED FOR CLOSURE AND WAS FOUND TO BE ACCURATE WITHIN ONE FOOT IN 262,034 FEET. BDC_INIT.

IF YOU DIG



Know what's below.
Call before you dig.
Dial 811
Or Call 800-282-7411

GRAPHIC SCALE

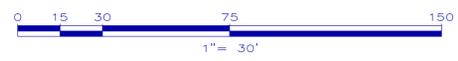

PROPERTY DESCRIPTION - Tract 1

Tract 1

All that tract or parcel of land lying and being in Land Lot 1014 of the 16th District, 2nd Section, within the city of Marietta, Cobb County, Georgia, and being more particularly described as follows:

BEGINNING at a 5/8-inch rebar found at the intersection of the Southwesterly right-of-way line of Marble Mill Road (variable right-of-way) and the Northerly right-of-way line of Florence Street (variable right-of-way), said point being the TRUE POINT OF BEGINNING; Thence along said right-of-way line of Florence Street South 77 degrees 41 minutes 44 seconds West, a distance of 95.97 feet to a 5/8-inch rebar found; Thence departing said right-of-way line North 07 degrees 20 minutes 56 seconds West, a distance of 57.60 feet to a 3/4-inch open top pipe found; Thence North 88 degrees 04 minutes 14 seconds West, a distance of 52.49 feet to a iron "T"-bar found; Thence North 03 degrees 39 minutes 33 seconds West, a distance of 61.73 feet to a "PK" nail found; Thence North 10 degrees 59 minutes 55 seconds East, a distance of 90.40 feet to a 1/2-inch rebar found located on the Southwesterly right-of-way line of Marble Mill Road; Thence along said right-of-way line South 54 degrees 20 minutes 14 seconds East, a distance of 24.90 feet to a point; Thence along a curve to the right having an arc length of 205.37 feet, with a radius of 374.42 feet, being subtended by a chord bearing of South 38 degrees 08 minutes 33 seconds East, for a distance of 202.81 feet to a 5/8-inch rebar found; Thence South 19 degrees 23 minutes 44 seconds West, a distance of 15.65 feet to a 5/8-inch rebar found, said point being the TRUE POINT OF BEGINNING.

Said tract of land contains 0.425 Acres.

PROPERTY DESCRIPTION - Tract 2

Tract 2

All that tract or parcel of land lying and being in Land Lot 1014 of the 16th District, 2nd Section, within the city of Marietta, Cobb County, Georgia, and being more particularly described as follows:

Commencing at a 5/8-inch rebar found at the intersection of the Southwesterly right-of-way line of Marble Mill Road (variable right-of-way) and the Northerly right-of-way line of Florence Street (variable right-of-way); Thence along said right-of-way line of Florence Street South 77 degrees 41 minutes 44 seconds West, a distance of 95.97 feet to a 5/8-inch rebar found; Thence South 07 degrees 20 minutes 56 seconds East, a distance of 9.01 feet to a 1/2-inch rebar found; Thence South 77 degrees 20 minutes 34 seconds West, a distance of 58.85 feet to a 5/8-inch rebar found, said point being the TRUE POINT OF BEGINNING; Thence continue along said right-of-way line South 78 degrees 08 minutes 41 seconds West, a distance of 99.30 feet to a point; Thence South 78 degrees 08 minutes 41 seconds West, a distance of 48.32 feet to a iron "T" bar found; Thence departing said right-of-way line North 14 degrees 17 minutes 08 seconds West, a distance of 77.80 feet to a 5/8-inch rebar found; Thence North 61 degrees 37 minutes 27 seconds West, a distance of 133.59 feet to a 5/8-inch rebar found; Thence North 35 degrees 57 minutes 08 seconds East, a distance of 89.38 feet to a 5/8-inch rebar found; Thence North 50 degrees 10 minutes 28 seconds East, a distance of 155.54 feet to a 5/8-inch rebar found; Thence North 14 degrees 15 minutes 23 seconds East, a distance of 32.10 feet to a 5/8-inch rebar found; Thence North 39 degrees 49 minutes 32 seconds West, a distance of 27.37 feet to a 5/8-inch rebar found; Thence North 37 degrees 03 minutes 47 seconds East, a distance of 4.33 feet to a point; Thence North 33 degrees 12 minutes 51 seconds East, a distance of 2.04 feet to a concrete monument found located on the Southwesterly right-of-way line of Marble Mill Road; Thence along said right-of-way line South 51 degrees 31 minutes 21 seconds East, a distance of 31.71 feet to a point; Thence South 36 degrees 37 minutes 23 seconds West, a distance of 5.50 feet to a concrete monument found; Thence South 54 degrees 16 minutes 24 seconds East, a distance of 127.61 feet to a 5/8-inch rebar found; Thence South 01 degrees 26 minutes 07 seconds West, a distance of 8.10 feet to a 1/2-inch rebar found; Thence departing said right-of-way line South 10 degrees 59 minutes 55 seconds West, a distance of 90.40 feet to a "PK" nail found; Thence South 03 degrees 39 minutes 33 seconds East, a distance of 61.73 feet to a iron "T" bar found; Thence South 02 degrees 31 minutes 22 seconds East, a distance of 80.80 feet to a 5/8-inch rebar found, said point being the TRUE POINT OF BEGINNING.

Said tract of land contains 1.358 Acres.

PROPERTY DESCRIPTION - Tract 3

Tract 3

All that tract or parcel of land lying and being in Land Lot 1014 of the 16th District, 2nd Section, within the city of Marietta, Cobb County, Georgia, and being more particularly described as follows:

Commencing at a 5/8-inch rebar found at the intersection of the Southwesterly right-of-way line of Marble Mill Road (variable right-of-way) and the Northerly right-of-way line of Florence Street (variable right-of-way); Thence along said right-of-way line of Florence Street South 77 degrees 41 minutes 44 seconds West, a distance of 95.97 feet to a 5/8-inch rebar found; Thence South 07 degrees 20 minutes 56 seconds East, a distance of 9.01 feet to a 1/2-inch rebar found; Thence South 77 degrees 20 minutes 34 seconds West, a distance of 58.85 feet to a 5/8-inch rebar found; Thence continue along said right-of-way line South 78 degrees 08 minutes 41 seconds West, a distance of 99.30 feet to a point; Thence South 78 degrees 08 minutes 41 seconds West, a distance of 48.32 feet to a iron "T" bar found, said point being the TRUE POINT OF BEGINNING; Thence continue South 79 degrees 00 minutes 06 seconds West, a distance of 53.31 feet to a point; Thence South 83 degrees 08 minutes 54 seconds West, a distance of 39.09 feet to a point; Thence South 86 degrees 49 minutes 01 seconds West, a distance of 41.39 feet to a point; Thence North 85 degrees 42 minutes 04 seconds West, a distance of 71.02 feet to a point; Thence North 84 degrees 58 minutes 35 seconds West, a distance of 19.17 feet to a 5/8-inch rebar found; Thence departing said right-of-way line North 00 degrees 45 minutes 19 seconds East, a distance of 120.92 feet to a 5/8-inch rebar found; Thence North 89 degrees 19 minutes 27 seconds East, a distance of 64.23 feet to a 5/8-inch rebar found; Thence North 35 degrees 57 minutes 08 seconds East, a distance of 33.78 feet to a 5/8-inch rebar found; Thence South 61 degrees 37 minutes 27 seconds East, a distance of 133.59 feet to a 5/8-inch rebar found; Thence South 14 degrees 17 minutes 08 seconds East, a distance of 77.80 feet to a iron "T" bar found, said point being the TRUE POINT OF BEGINNING.

Said tract of land contains 0.589 Acres.

PROPERTY DESCRIPTION - Tract 4

Tract 4

All that tract or parcel of land lying and being in Land Lot 1014 of the 16th District, 2nd Section, within the city of Marietta, Cobb County, Georgia, and being more particularly described as follows:

Commencing at a 5/8-inch rebar found at the intersection of the Southwesterly right-of-way line of Marble Mill Road (variable right-of-way) and the Northerly right-of-way line of Florence Street (variable right-of-way); Thence along said right-of-way line of Florence Street South 77 degrees 41 minutes 44 seconds West, a distance of 95.97 feet to a 5/8-inch rebar found, said point being the TRUE POINT OF BEGINNING; Thence continue along said right-of-way line South 07 degrees 20 minutes 56 seconds East, a distance of 9.01 feet to a 1/2-inch rebar found; Thence South 77 degrees 20 minutes 34 seconds West, a distance of 58.85 feet to a 5/8-inch rebar found; Thence departing North 02 degrees 31 minutes 22 seconds West, a distance of 80.80 feet to a iron "T"-bar found; Thence South 88 degrees 04 minutes 14 seconds East, a distance of 52.49 feet to a 3/4-inch open top pipe found; Thence South 07 degrees 20 minutes 56 seconds East, a distance of 57.60 feet to a 5/8-inch rebar found, said point being the TRUE POINT OF BEGINNING.

Said tract of land contains 0.093 Acres.

PROPERTY DESCRIPTION - OVERALL

Tract 1, Tract 2, Tract 3 and Tract 4

All that tract or parcel of land lying and being in Land Lot 1014 of the 16th District, 2nd Section, within the city of Marietta, Cobb County, Georgia, and being more particularly described as follows:

BEGINNING at a 5/8-inch rebar found at the intersection of the Southwesterly right-of-way line of Marble Mill Road (variable right-of-way) and the Northerly right-of-way line of Florence Street (variable right-of-way), said point being the TRUE POINT OF BEGINNING; Thence along said right-of-way line of Florence Street South 77 degrees 41 minutes 44 seconds West, a distance of 95.97 feet to a 5/8-inch rebar found; Thence South 07 degrees 20 minutes 56 seconds East, a distance of 9.01 feet to a 1/2-inch rebar found; Thence South 77 degrees 20 minutes 34 seconds West, a distance of 58.85 feet to a 5/8-inch rebar found; Thence South 78 degrees 08 minutes 41 seconds West, a distance of 99.30 feet to a point; Thence South 78 degrees 08 minutes 41 seconds West, a distance of 48.32 feet to a iron "T"-bar found; Thence South 79 degrees 00 minutes 06 seconds West, a distance of 53.31 feet to a point; Thence South 83 degrees 08 minutes 54 seconds West, a distance of 39.09 feet to a point; Thence South 86 degrees 49 minutes 01 seconds West, a distance of 41.39 feet to a point; Thence North 85 degrees 42 minutes 04 seconds West, a distance of 71.02 feet to a point; Thence North 84 degrees 58 minutes 35 seconds West, a distance of 19.17 feet to a 5/8-inch rebar found; Thence departing said right-of-way line of Florence Street North 00 degrees 45 minutes 19 seconds East, a distance of 120.92 feet to a 5/8-inch rebar found; Thence North 89 degrees 19 minutes 27 seconds East, a distance of 64.23 feet to a 5/8-inch rebar found; Thence North 35 degrees 57 minutes 08 seconds East, a distance of 33.78 feet to a 5/8-inch rebar found; Thence North 35 degrees 57 minutes 08 seconds East, a distance of 89.38 feet to a 5/8-inch rebar found; Thence North 50 degrees 10 minutes 28 seconds East, a distance of 155.54 feet to a 5/8-inch rebar found; Thence North 14 degrees 15 minutes 23 seconds East, a distance of 32.10 feet to a 5/8-inch rebar found; Thence North 39 degrees 49 minutes 32 seconds West, a distance of 27.37 feet to a 5/8-inch rebar found; Thence North 37 degrees 03 minutes 47 seconds East, a distance of 4.33 feet to a point located on the Southwesterly right-of-way line of Marble Mill Road (variable right-of-way) Thence along said right-of-way line North 33 degrees 12 minutes 51 seconds East, a distance of 0.04 feet to a concrete monument found; Thence South 51 degrees 31 minutes 21 seconds East, a distance of 31.71 feet to a point; Thence South 36 degrees 37 minutes 23 seconds West, a distance of 5.50 feet to a concrete monument found; Thence South 54 degrees 16 minutes 24 seconds East, a distance of 127.61 feet to a 5/8-inch rebar found; Thence South 01 degrees 26 minutes 07 seconds West, a distance of 8.10 feet to a 1/2-inch rebar found; Thence South 54 degrees 20 minutes 14 seconds East, a distance of 24.90 feet to a point; Thence along a curve to the right having an arc length of 205.37 feet, with a radius of 374.42 feet, being subtended by a chord bearing of South 38 degrees 08 minutes 33 seconds East, for a distance of 202.81 feet to a 5/8-inch rebar found; Thence South 19 degrees 23 minutes 44 seconds West, a distance of 15.65 feet to a 5/8-inch rebar found, said point being the TRUE POINT OF BEGINNING.

Said tract of land contains 2.466 Acres.

SHEET
2 OF 2



Land Surveying • 3D Laser Scanning

1660 Barnes Mill Road
Marietta, Georgia 30062

Phone: (770) 795-9900
Fax: (770) 795-8880

www.geosurvey.com
EMAIL: info@geosurvey.com
Certificate of Authorization #LSF-000621

ALTA/NSPS LAND TITLE SURVEY FOR

Wellstar Health System, Inc.
First American Title Insurance Company

GS JOB NO:	20073429	DRAWING SCALE:	1" = 30'	SURVEY DATE:	04/28/2020
FIELD WORK:	CB	CITY:	MARIETTA	STATE:	GA
PROJ MGR:	BDC	COUNTY:	COBB	No.:	Date:
REVIEWED:	JRC	LAND LOT:	1014	Description:	
DWG FILE:	20073429-9.dwg	DISTRICT:	16TH	SECTION:	2ND

MOORE INGRAM JOHNSON & STEELE

Ms. Shelby Little, AICP
Zoning Manager
Department of Planning and Zoning
City of Marietta
Page 2 of 4
August 31, 2020

Zoning Staff and various City Staff and reviewing the City's Rezoning Application Analysis, we have been authorized by the Applicant to submit this letter of agreeable stipulations and conditions which, if the Application for Rezoning is approved, as submitted, shall become a part of the grant of the requested zoning and shall be binding upon the Subject Property. The proposed stipulations are as follows:

- (1) The stipulations and conditions set forth herein shall replace and supersede in full any and all prior stipulations and conditions, in whatsoever form, which are currently in place on the Subject Property.
- (2) Applicant seeks rezoning of the Subject Property from the existing zoning categories of Office Institutional ("OI") and Residential High Rise ("RHR") to the proposed zoning category of Office Institutional ("OI"), with reference to the Site Plan filed with the Application for Rezoning. A reduced copy of the Site Plan is attached as Exhibit "A" and incorporated herein by reference.
- (3) On a portion of the Subject Property comprised of 833 Campbell Hill Street, Applicant proposes to construct a new medical office building, a maximum of four (4) stories in height, and containing a maximum of 85,000 square feet, as more specifically identified on the submitted Site Plan.
- (4) Applicant will provide a maximum overall total of five hundred thirty-two (532) parking spaces (five hundred nine (509) spaces required). There will be a total of three hundred eight (308) surface parking spaces immediately adjacent to the proposed and existing medical office buildings on 833 Campbell Hill Street; as well as a maximum of two hundred twenty-four (224) surface parking spaces in the auxiliary parking area located across Florence Street.
- (5) Applicant agrees to a dedicated pedestrian cross-walk connecting the auxiliary parking area with the medical office buildings, as shown and reflected on the Site Plan. Applicant will work with the City of Marietta Public Works to establish a safe crossing area on Florence Street.
- (6) Applicant agrees to the installation of sidewalk, curb, and gutter, together with a two (2) foot beautification strip, along the frontage of the Subject Property on Marble Mill Road, Campbell Hill Street, Florence Street, and a portion of White Street, as shown and reflected on the submitted Site Plan.
- (7) All landscaping referenced herein; including, but not limited to, the frontage, entrance area, and open space areas, shall be approved by the City of Marietta as

MOORE INGRAM JOHNSON & STEELE

Ms. Shelby Little, AICP
Zoning Manager
Department of Planning and Zoning
City of Marietta
Page 3 of 4
August 31, 2020

part of the Plan Review Process and incorporated into the overall landscape plan for the proposed development.

- (8) All setbacks, landscape, and buffer areas may be penetrated for purposes of fencing, access, utilities, and stormwater management; including, but not limited to, drainage and detention facilities and any and all slopes or other required engineering features of the foregoing. Any disturbed area shall be restored with comparable plantings as allowed by the City of Marietta or any utility provider.
- (9) Applicant agrees to the following variances for the proposed project:
 - (a) Variance to allow for off-site parking to meet the minimum parking standards for a property used as medical offices; and
 - (b) Variance to waive the planter island requirements.

We believe the requested zoning, together with the referenced Site Plan and the stipulations set forth above, is an appropriate use of the Subject Property while taking into consideration the location of the Property and the uses of properties in the surrounding area. The proposed medical office building, and redevelopment of the surrounding property, will be a quality facility and provide much-needed services to the healthcare community, area residents, and the City. Thank you for your consideration in this request.

With kindest regards, I remain

Very truly yours,

MOORE INGRAM JOHNSON & STEELE, LLP



J. Kevin Moore

JKM:cc
Attachment

MOORE INGRAM JOHNSON & STEELE

Ms. Shelby Little, AICP
Zoning Manager
Department of Planning and Zoning
City of Marietta
Page 4 of 4
August 31, 2020

c: Russell J. Roth, AICP
Development Director
City of Marietta
(With Copy of Attachment)

HR Acquisition I Corporation
(With Copy of Attachment)

Florence Street MOB
 Marietta, GA



Existing Kenmar MOB: 68,000 sf
 Proposed MOB: 85,000 sf
 Total: 153,000 sf
 Required Parking: 509 parking stalls (3.33/1000)
 Provided Parking: 532 parking stalls (3.47/1000)

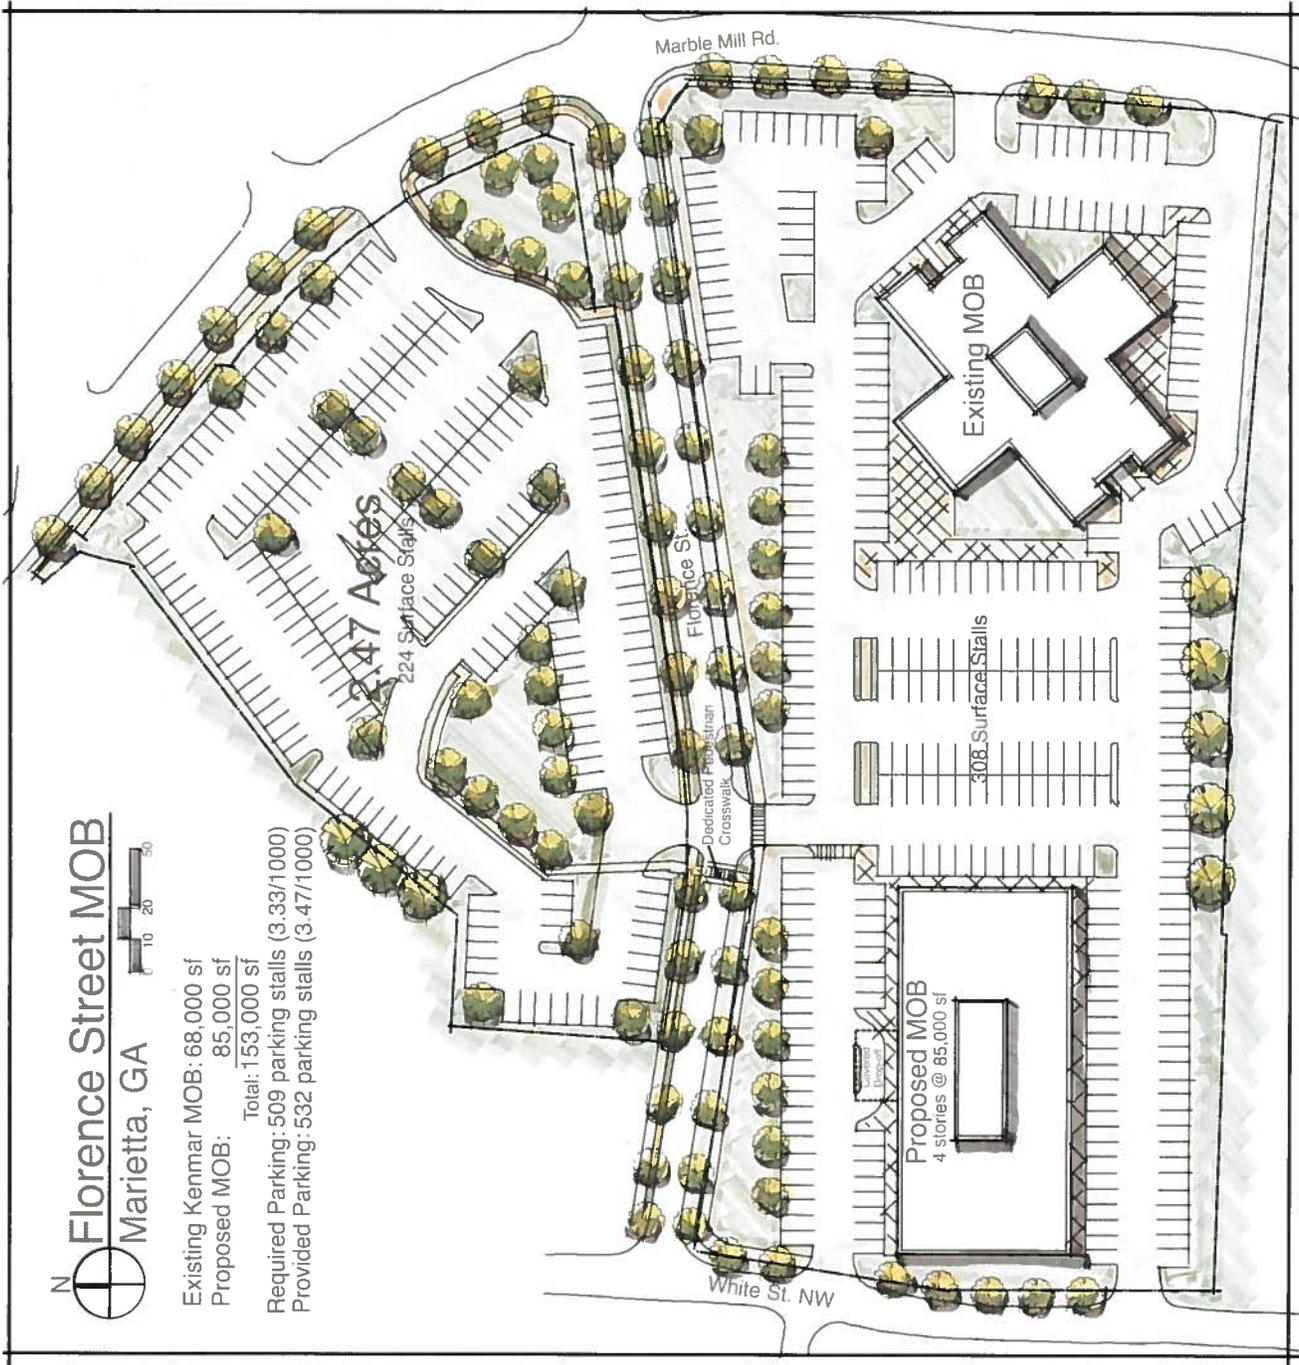


EXHIBIT "A"