


NOTES:

ALL TRAFFIC CONTROL DEVICES SHALL CONFORM TO GA DOT STANDARD & SUPPLEMENTAL SPECIFICATION SECTION 150 AND THE 2009 EDITION OF THE M.U.T.C.D.

VARIABLE MESSAGE SIGNS SHALL BE PLACED AS SHOWN ON PAGE 370 OF THE PROJECT PLANS.

SIGN LOCATIONS ARE APPROXIMATE AND WILL BE ADJUSTED TO SUIT ACTUAL FIELD CONDITIONS.

NOT TO SCALE

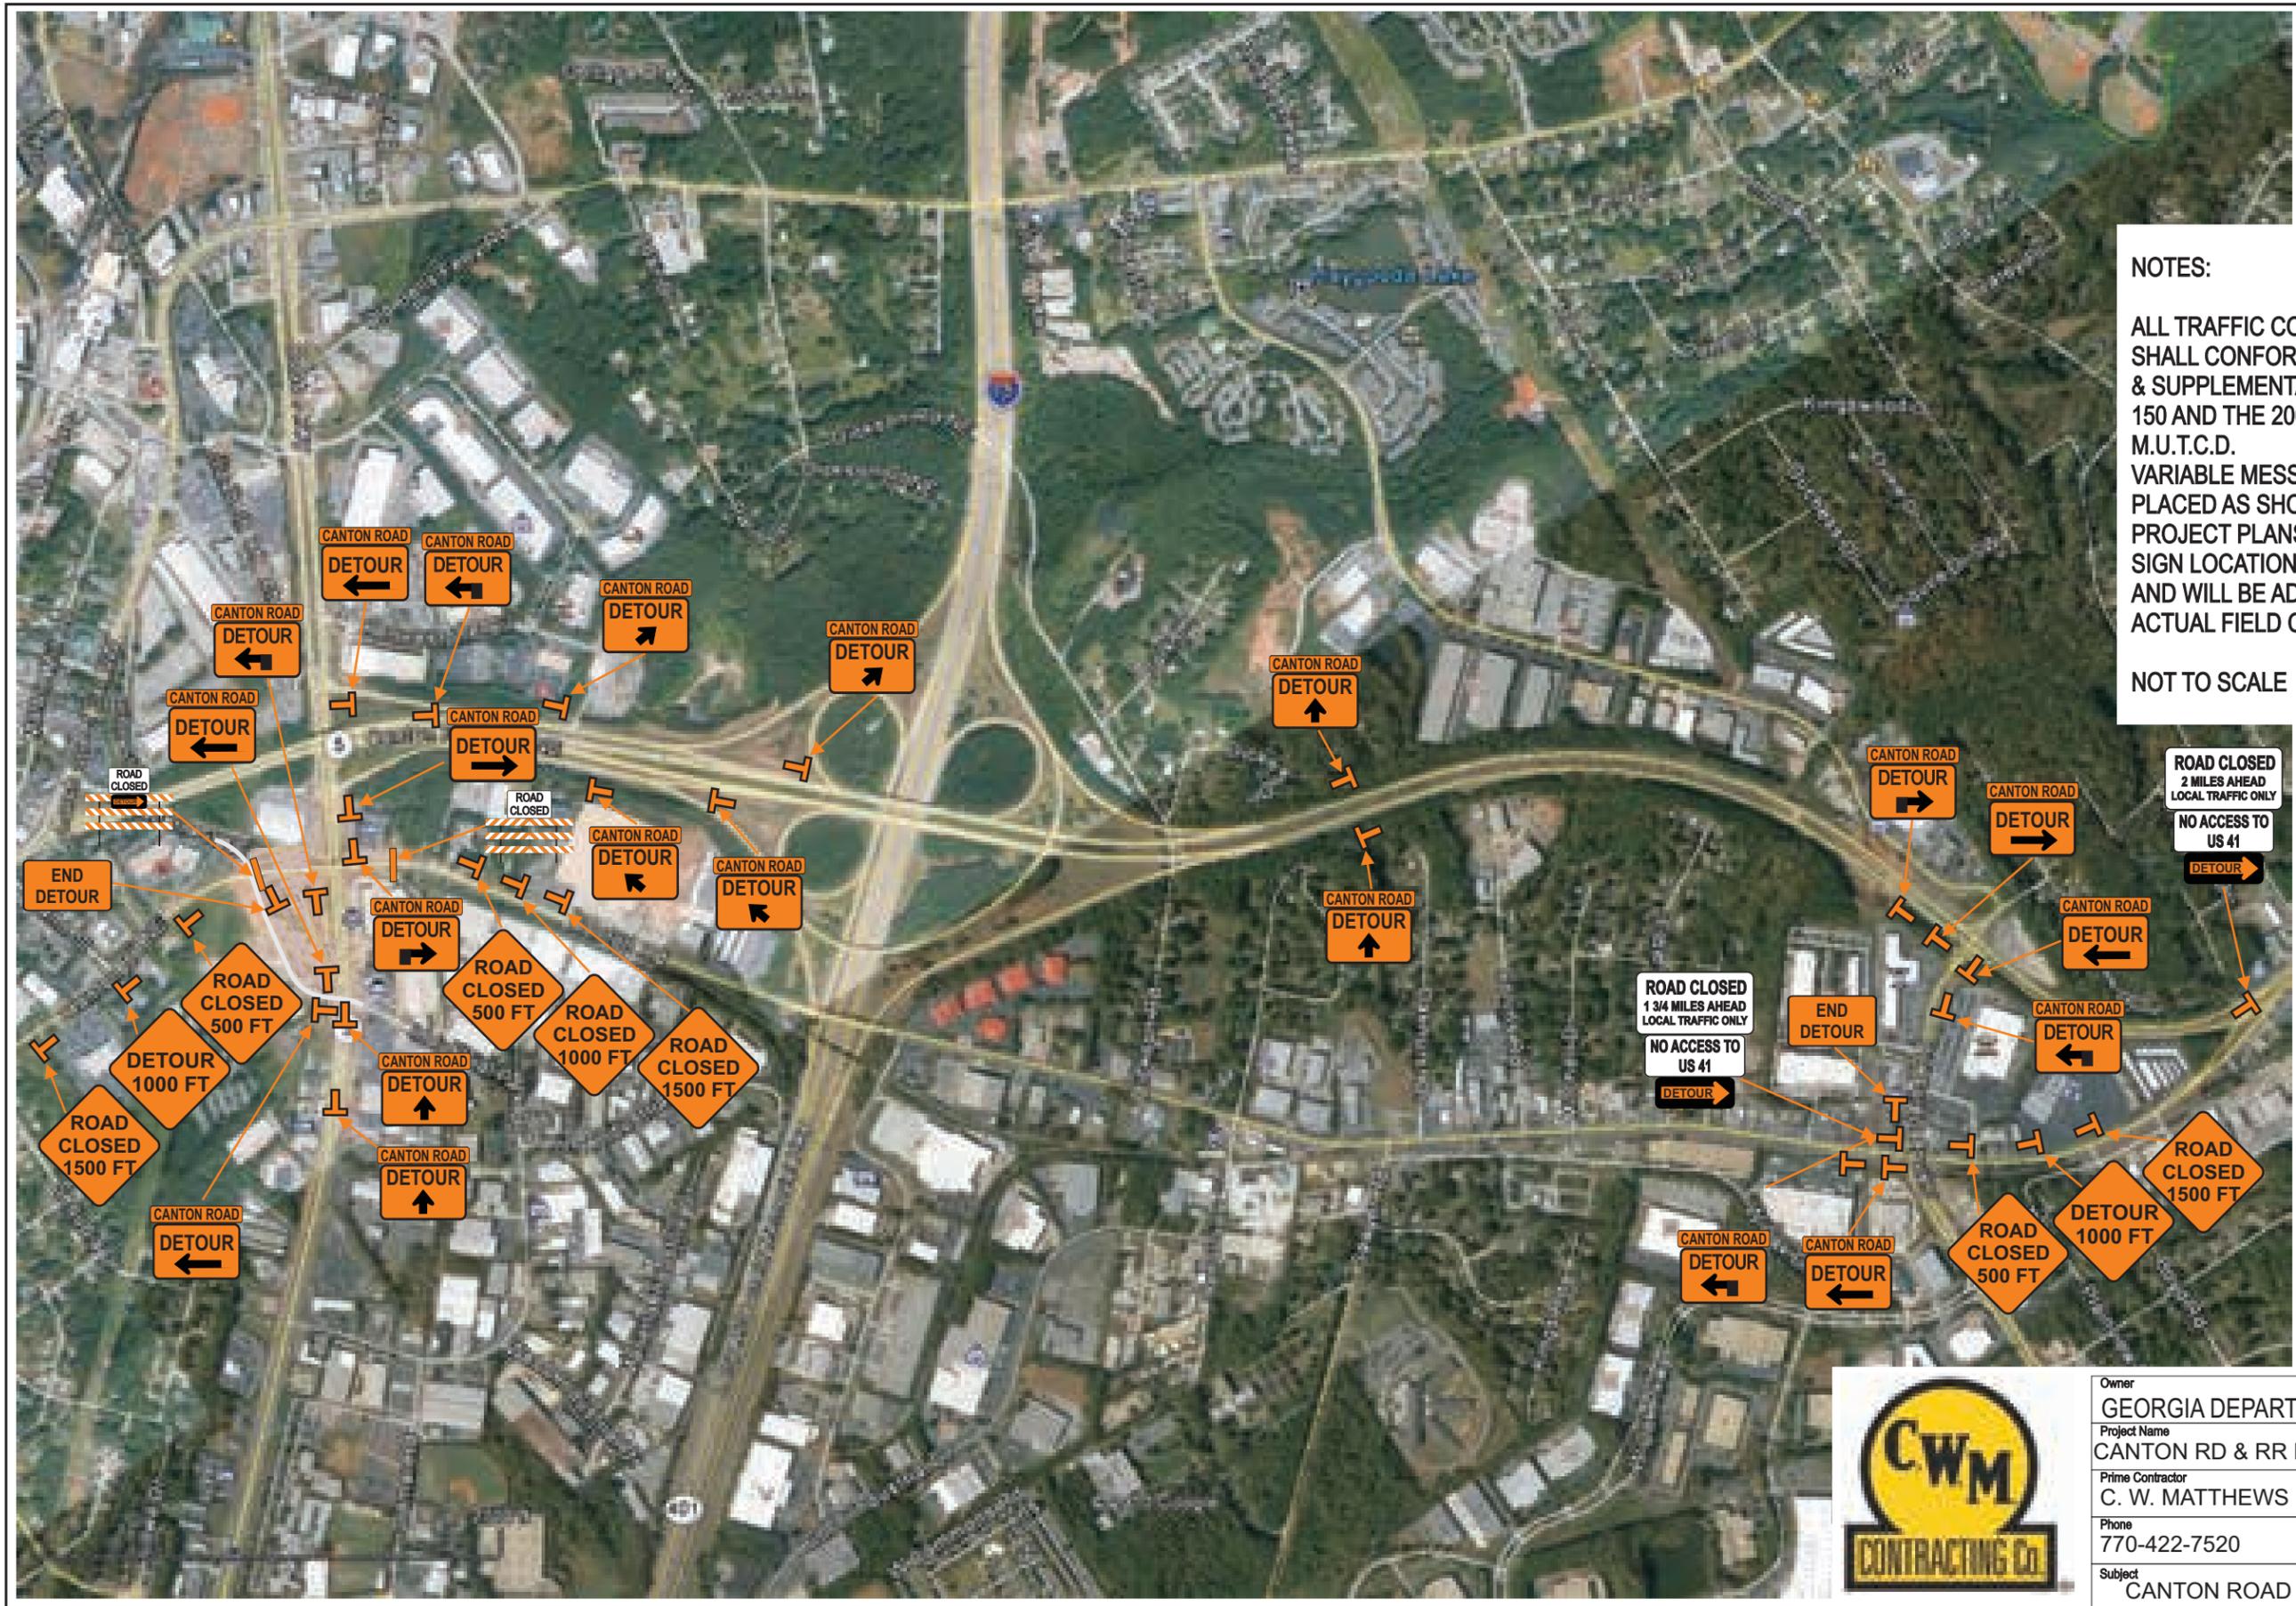

Owner	GEORGIA DEPARTMENT OF TRANSPORTATION		
Project Name	CANTON RD & RR BRIDGE	Project Number	BRMLB-9004-00(008)
Prime Contractor	C. W. MATTHEWS	Prepared By	CJD
		CWM Job Number	11822
Phone	770-422-7520	Sheet Number	1
		Date	7/24/13
Subject	CANTON ROAD CLOSURE & DETOUR PLAN		

Primary Detour