

MARIETTA HISTORIC BOARD OF REVIEW
CERTIFICATE OF APPROVAL APPLICATION FOR SIGNS & AWNINGS

Date: 12/26/25

Business Name: [REDACTED]

Address of Project Location: 31 Mill Suite 300 NC Marietta, GA 30309

Applicant's mailing address: ↑ same

Applicant's phone number: [REDACTED]

(Certificates of Approval are granted in accordance with the Marietta Comprehensive Development Code, Article 7-8-B, Historic District of the City of Marietta.)

Certificate of Approval is sought for (brief description): exterior sign

Estimated Completion Date: within 2 weeks of approval from board

Please provide with your application:

Materials:

- Photos or sketches of existing building (20 copies)
- Sketches of proposed sign or awning (20 copies)
- Paint chips/swatches of proposed color (20 copies)
- Fabric samples of proposed awning (20 copies)

Information/Measurements:

Dimensions of building face: 19 ft. by 18 ft.

Dimensions of proposed sign or awning: 4 ft. by 8 ft.

To be installed:

Flat on façade

Beside door

At right angle

Above door/window

Other:

For awnings, canopies, or projecting signs, please indicate the distance between the base and the ground (clearance): 8 ft.

Property Owner's Name: [REDACTED]

Property Owner's Signature: [REDACTED]

Applicant's Signature: [REDACTED]

Date: 12/18/25

Return to: Sandra Lloyd, 205 Lawrence Street, Marietta, 30060 ph: 770-794-5669
E-mail: sllloyd@mariettaqa.gov

CERTIFICATE OF APPROVAL
 (To be completed by Historic Board)

Action of Historic Board of Review:

APPROVED

DENIED

Variance or Stipulation: _____

Chairman: _____

Date Approved: _____



B

NAIL CULTURE SALON

EST 2016

4' 0"


8' 0"

NAIL
CULTURE
"SALON"

HANGING SIGN

FRONT SIGN

15' 9"

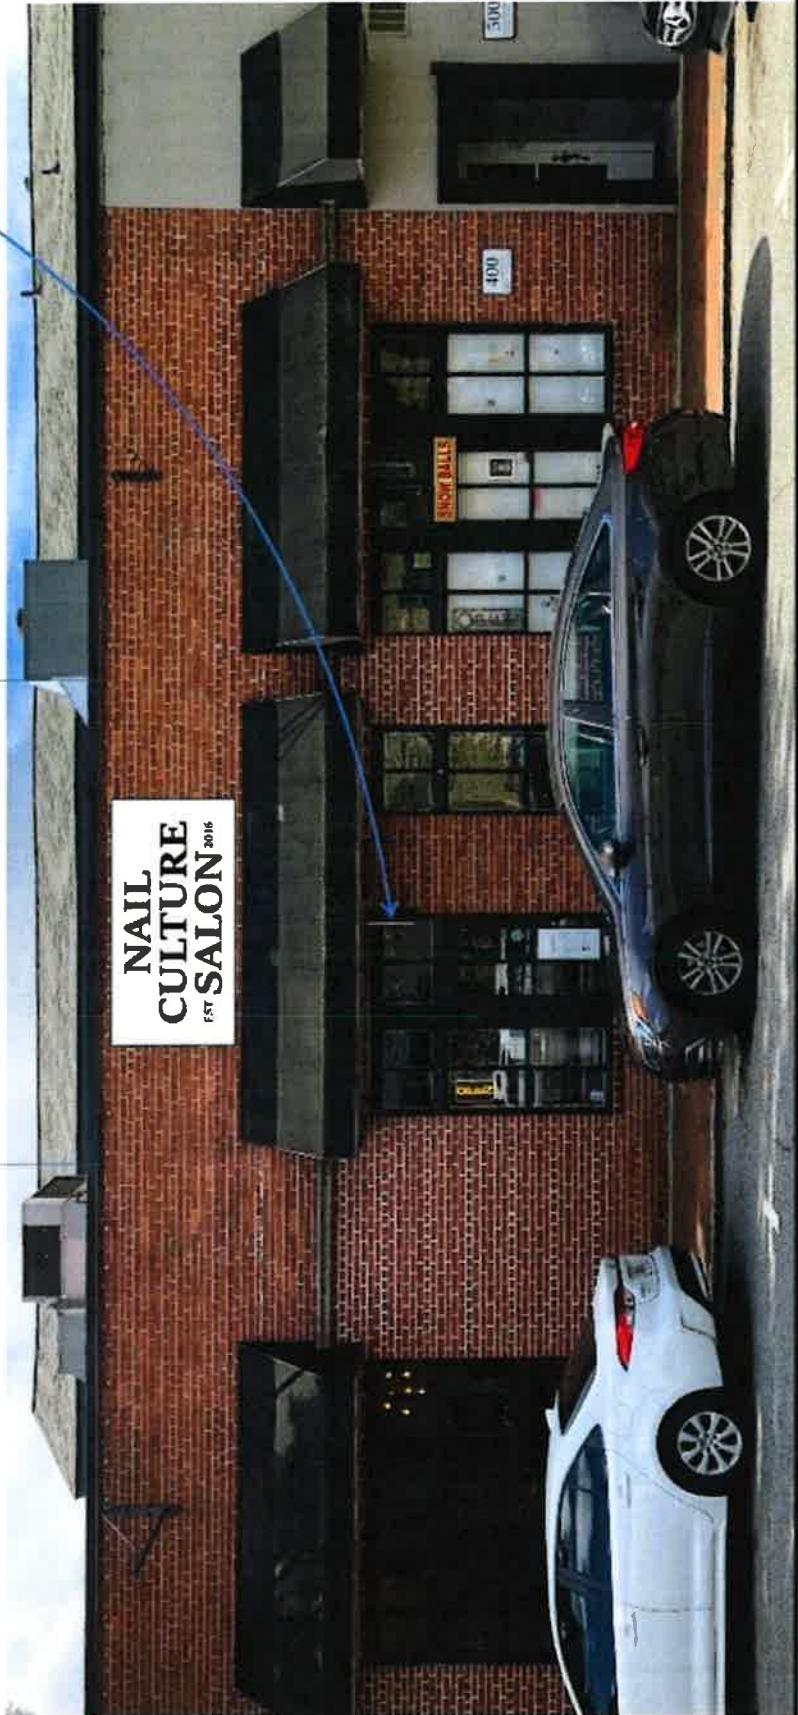

408 The First, Burbank California, Ca 91516 Ph: 770.941.0900 Fax: 770.941.1987 info@signsbygroup.com	DESIGNED FOR NAIL CULTURE SALON LOCATION: SALE:	DRAWN BY: KH	DATE: 9.8.15	SCALE: 1/2" = 1'
FILE PATH: DESIGN-NAIL CULTURE SALON ELEVATION				VERSION: v3

SIGNAL
SIGNS