





# Attachment B - Project Layout



0 112.5225 450 Feet

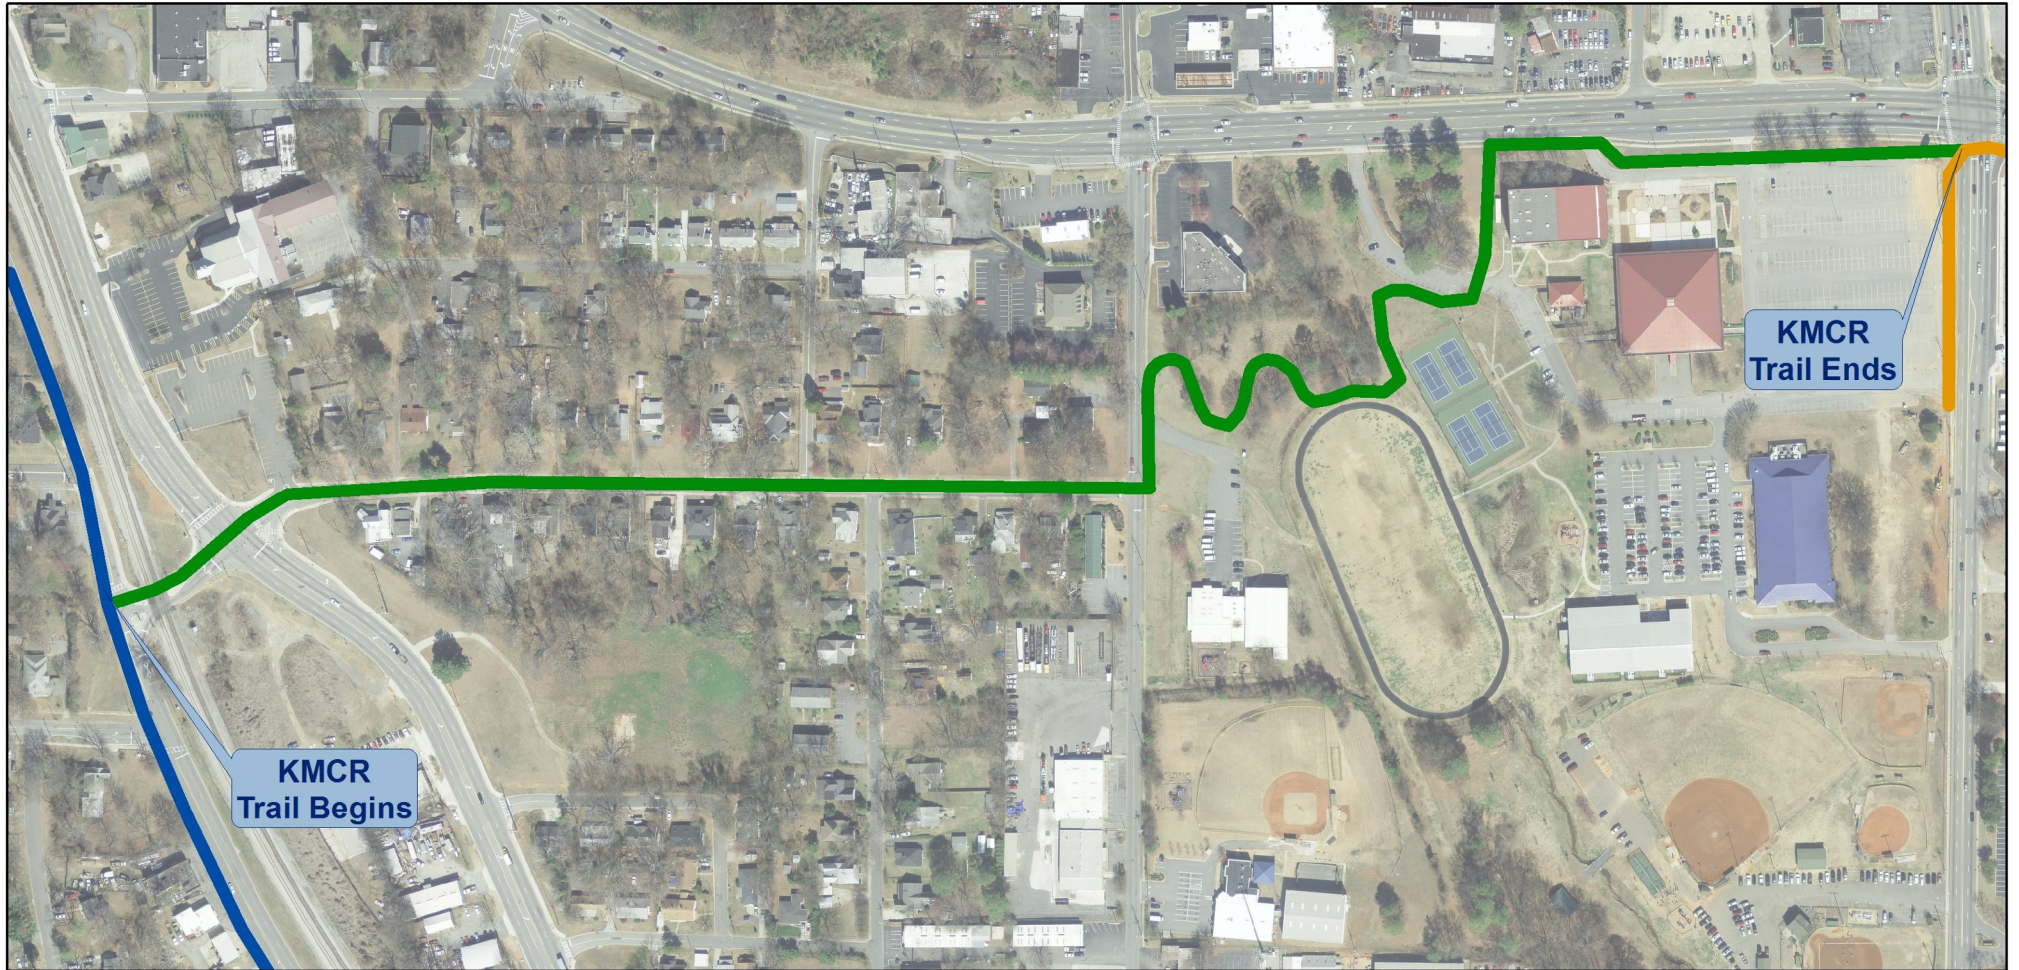

## Trails

-  Planned Construction
-  Existing Trail
-  Proposed



December 13, 2012