
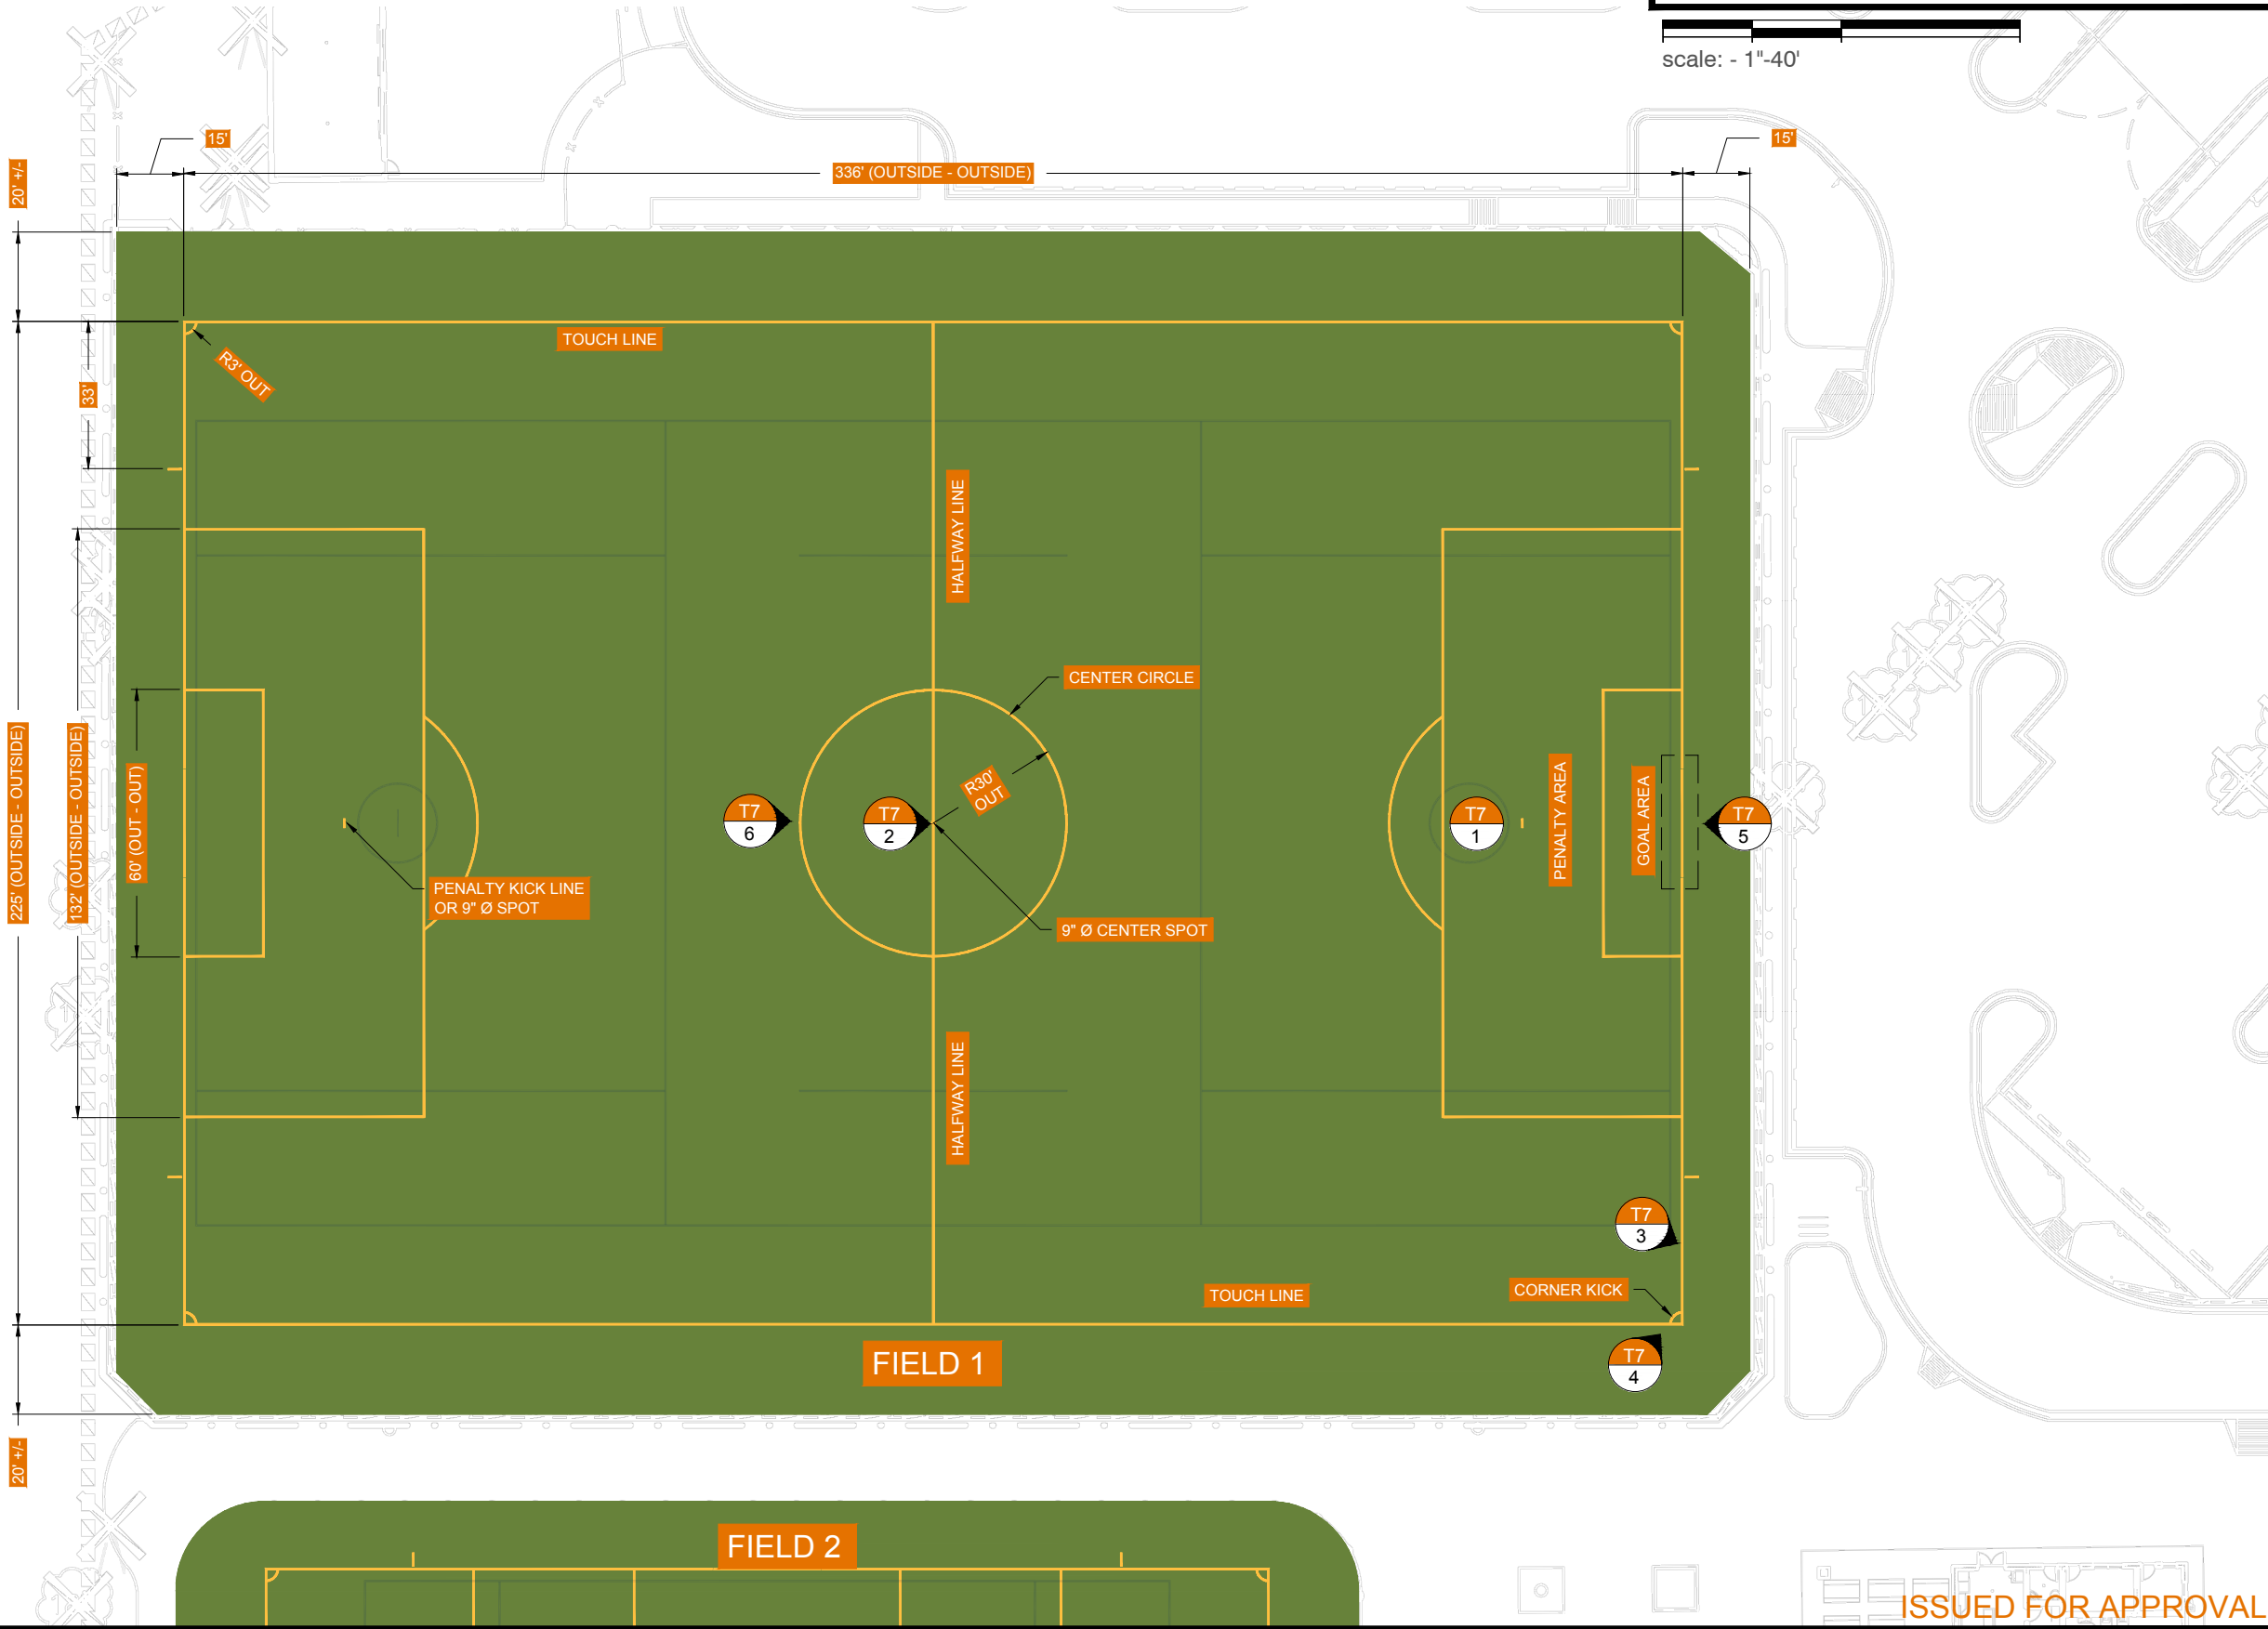


O:\o-drive\Operations\2016 OPERATIONS\2016 Jobs\Franklin Road Expansion - 8100410 Submittals\3 Issued for Approval Plans\161207_FRANKLIN GATEWAY-REV-03

NFHS REGULATION

SOCCER FIELD NOTES

- 1. SOCCER COLOR: YELLOW
- 2. ENDLINES, HALFWAY LINE, PENALTY BOX LINE, AND TOUCHLINES - TUFTED 4" WIDE
- 3. ALL OTHER LINES/MARKINGS - INLAID 4" WIDE

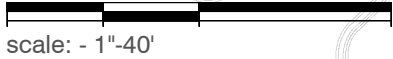

PROD: TBD
AREA: VARIES
INFILL: RUBBER/SAND
INSTALLER: TBD

FRANKLIN RD SPORTS COMPLEX
SOCCER & LACROSSE
MARIETTA, GA
SOCCER LAYOUT - FIELD 1


JOB #: #####
DATE: 12/7/2016
DRAWN BY: Trent Davis

T	SHEET 1 OF 9
---	--------------------

ISSUED FOR APPROVAL

COPYRIGHT © 2015 - SHAW SPORTS TURF (ALL RIGHTS RESERVED)

O:\o-drive\Operations\2016 OPERATIONS\2016 Jobs\Franklin Road Expansion - 8100410 Submittals\3 Issued for Approval Plans\161207_FRANKLIN GATEWAY-REV-03

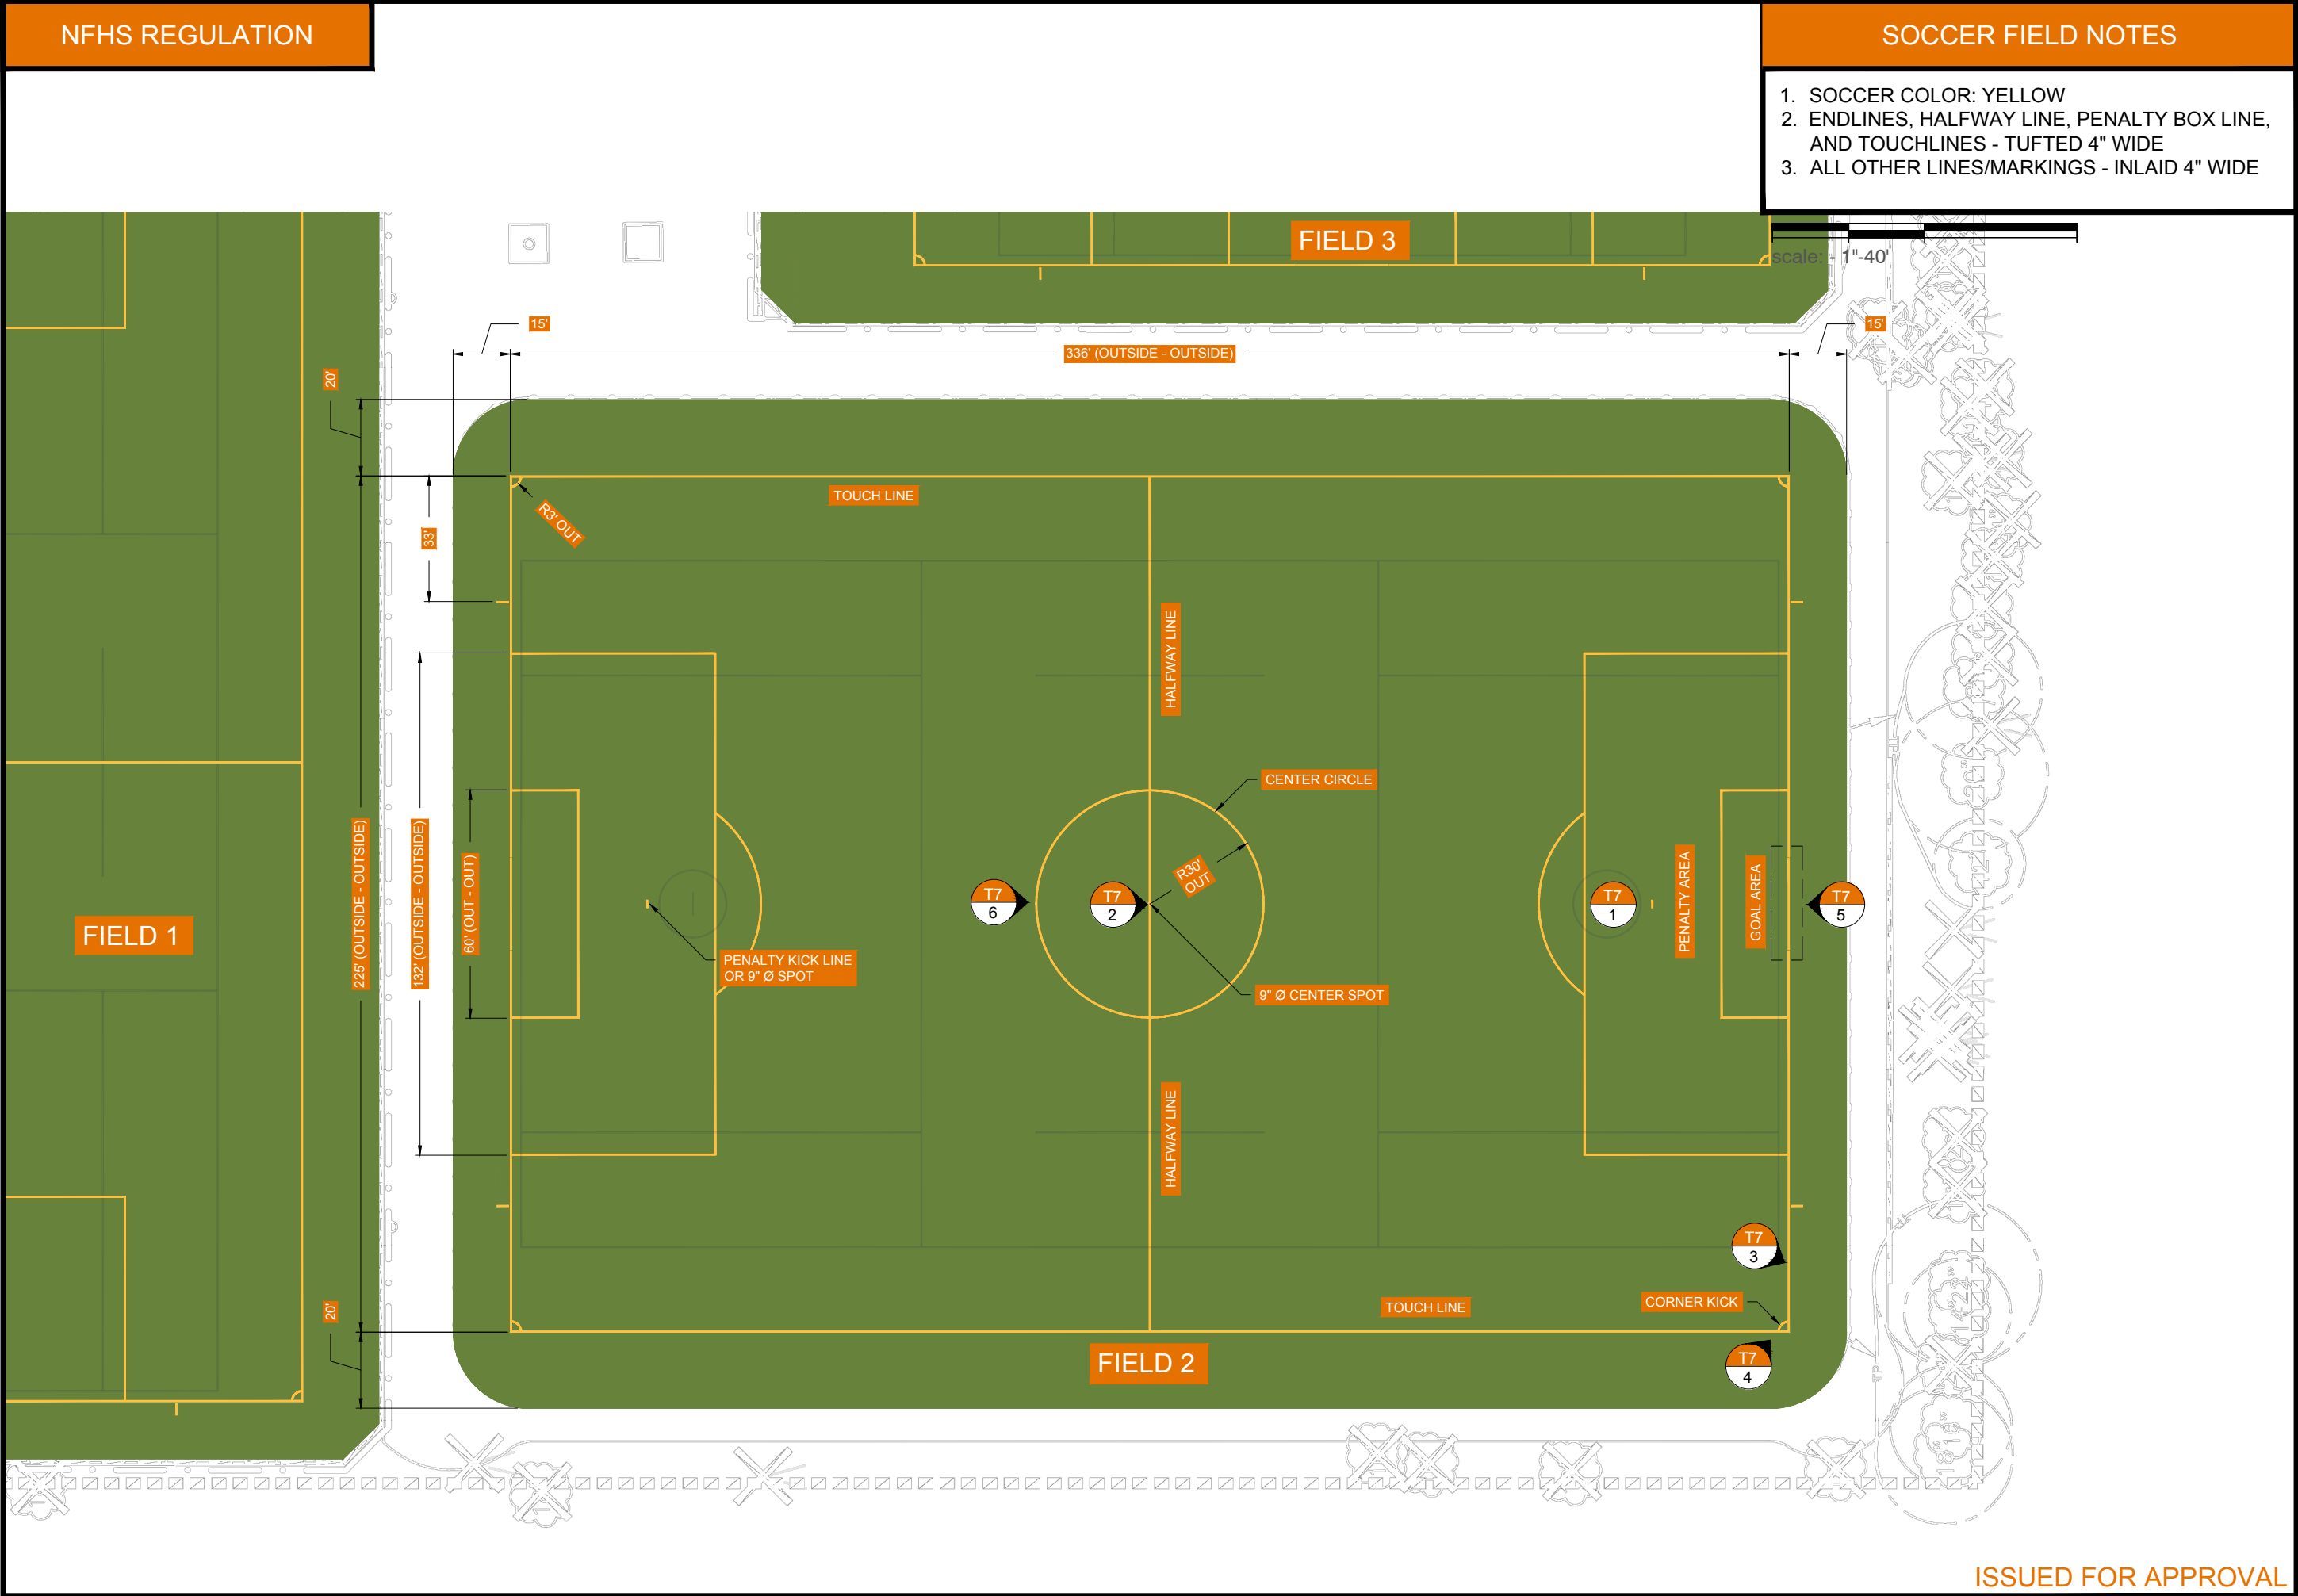

shaw™
SPORTS TURF

www.shawsportsturf.com

PROD: TBD

AREA: VARIES

INFILL: RUBBER/SAND

INSTALLER: TBD

FRANKLIN RD SPORTS COMPLEX

SOCCER & LACROSSE

MARIETTA, GA

SOCCER LAYOUT - FIELD 2

JOB #: #####

DATE: 12/7/2016

DRAWN BY:
Trent Davis

T


SHEET
2
OF 9

COPYRIGHT © 2015 - SHAW SPORTS TURF (ALL RIGHTS RESERVED)

NFHS REGULATION

SOCCER FIELD NOTES

- scale: 1"=40'

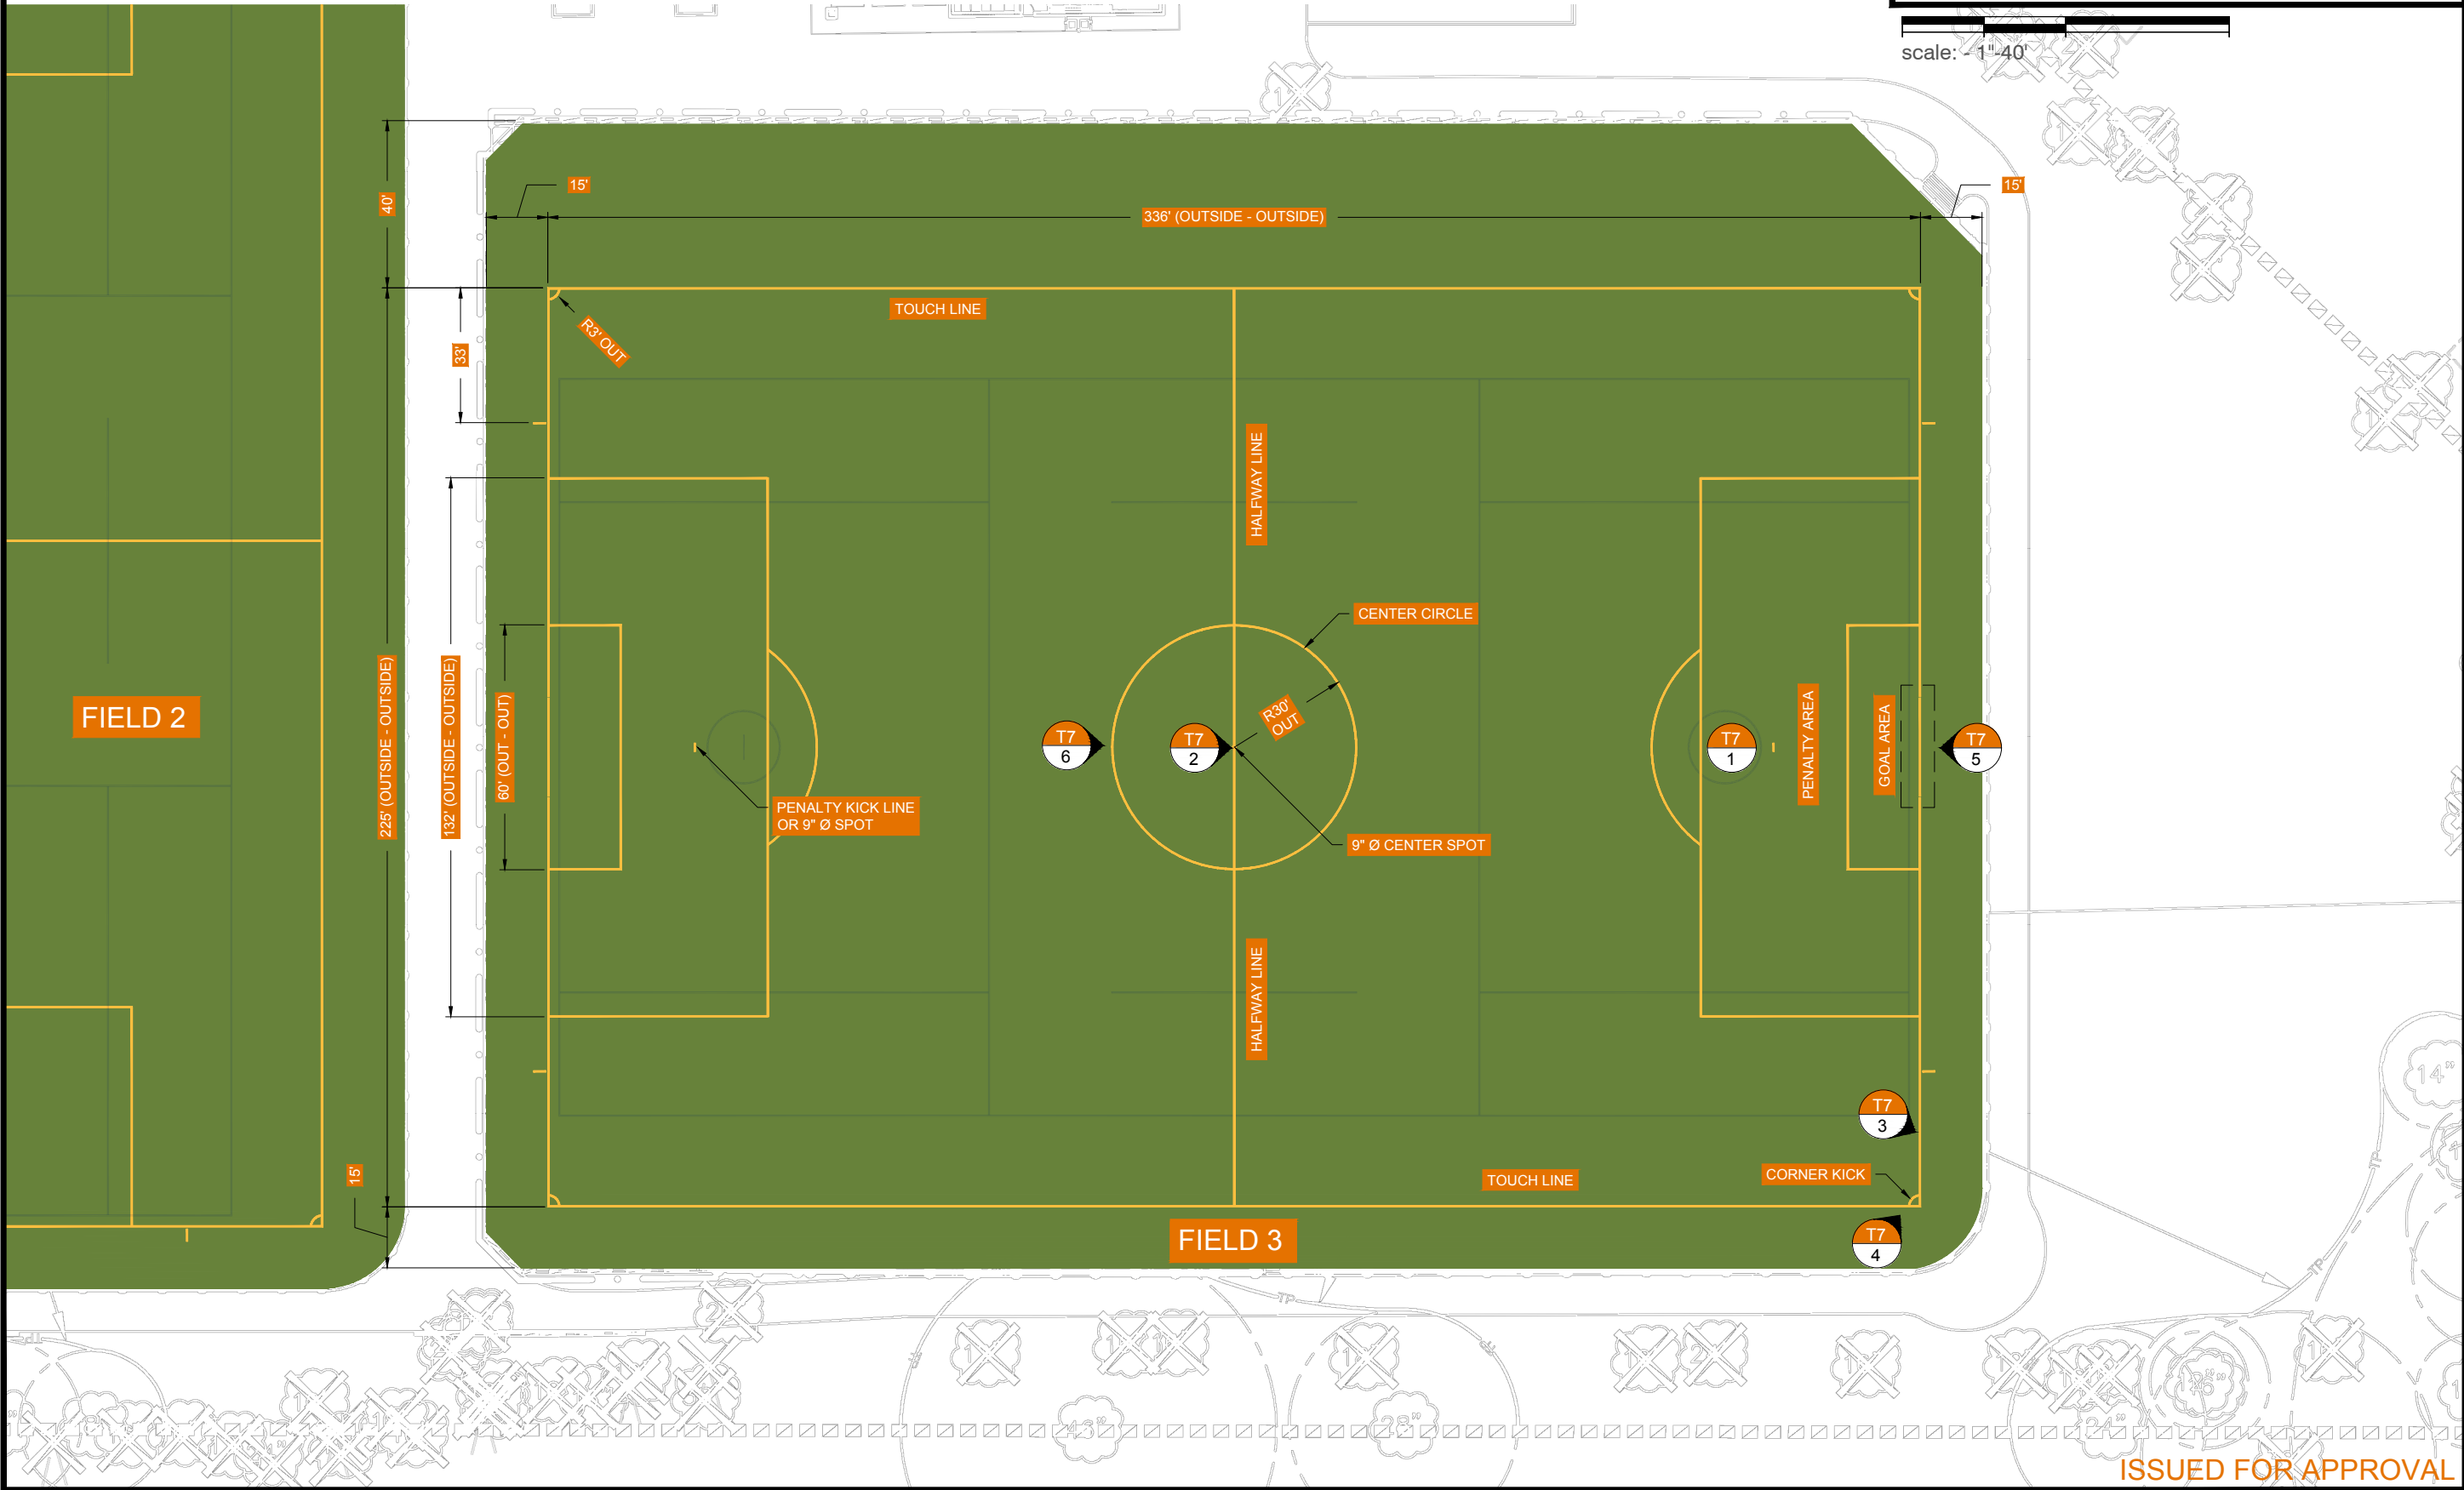

ISSUED FOR APPROVAL

shawTM
SPORTS TURF
www.shawspportsturf.com

PROD: TBD
AREA: VARIES
INFILL: RUBBER/SAND
INSTALLER: TBD

FRANKLIN RD SPORTS COMPLEX
 SOCCER & LACROSSE
 MARIETTA, GA

SOCCER LAYOUT - FIELD 3

JOB #: #####

DATE: 12/7/2016

DRAWN BY:
Trent Davis


SHEET
3
OF 9

O:\o-drive\Operations\2016 OPERATIONS\2016 Jobs\Franklin Road Expansion - 8100410 Submittals\3 Issued for Approval Plans\161207_FRANKLIN GATEWAY-REV-03

NFHS REGULATION

MEN'S LACROSSE FIELD NOTES

- 1. MEN'S LACROSSE COLOR - MEDIUM BLUE
- 2. END LINES, RESTRAINING LINES, MIDFIELD LINE, AND SIDELINES - TUFTED 4" WIDE
- 3. GOAL LINES - INLAID 2" WIDE
- 4. ALL OTHER LINES/MARKINGS - INLAID 4" WIDE

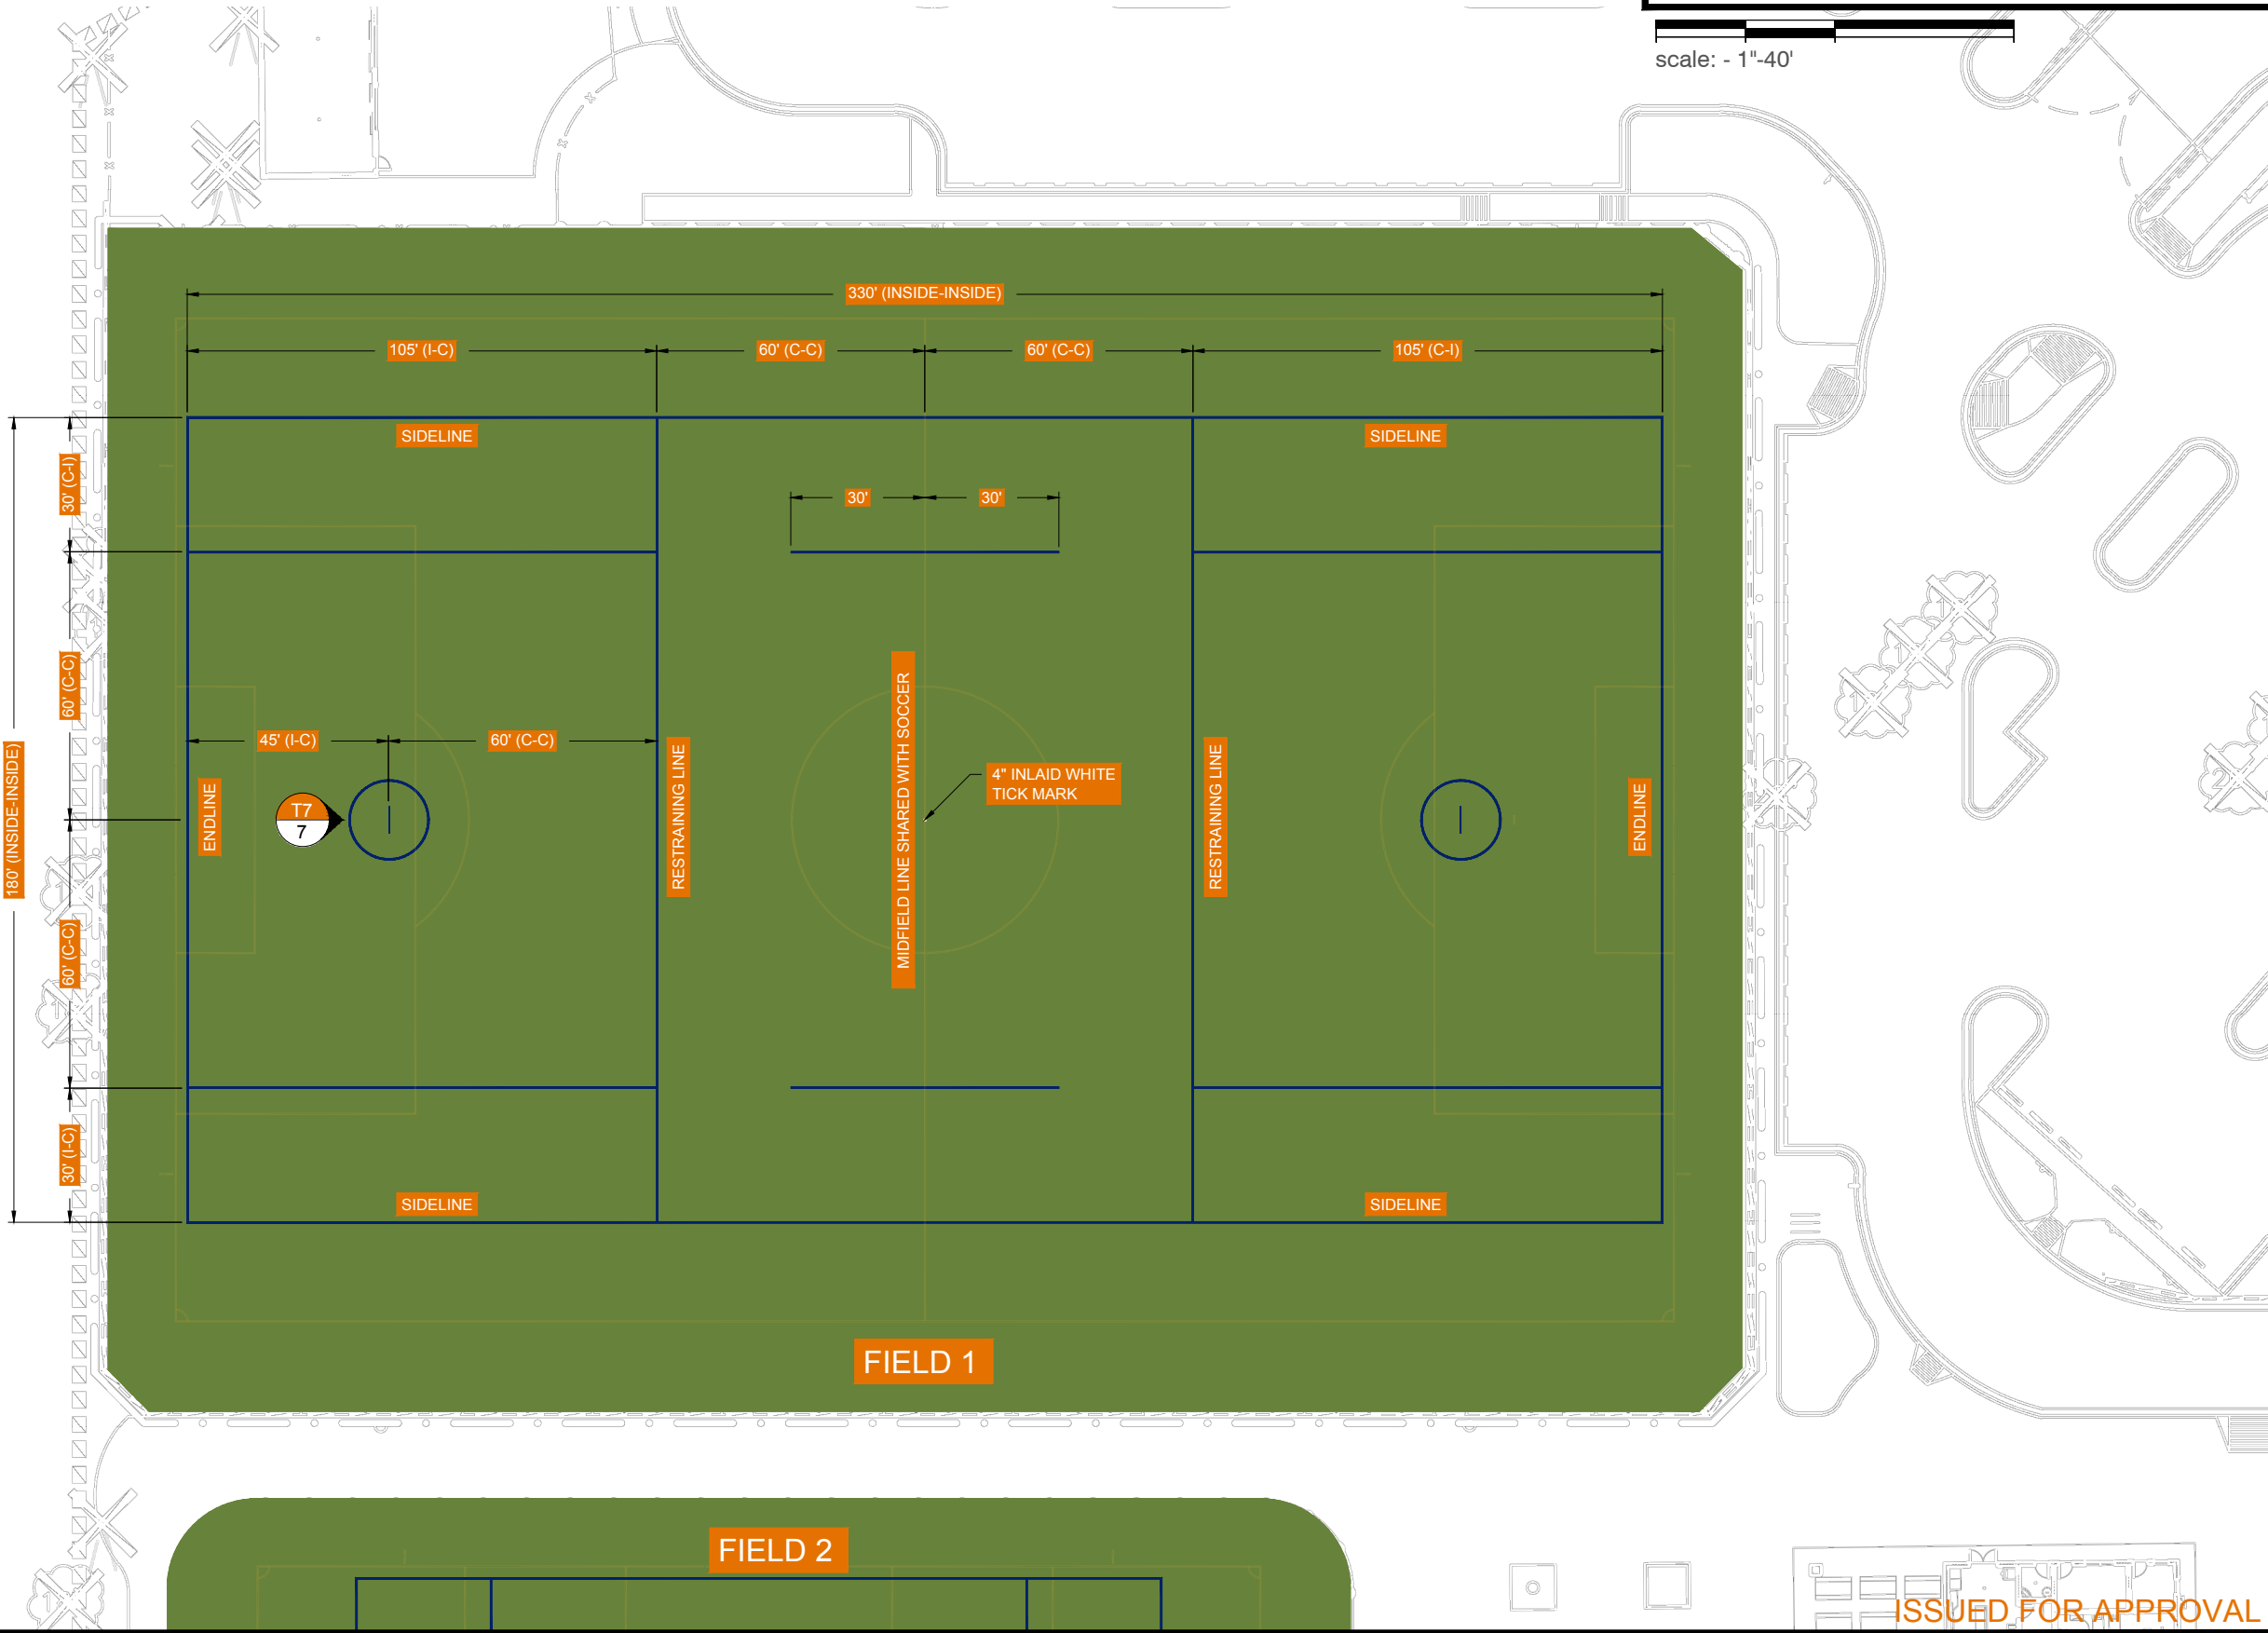

PROD: TBD
AREA: VARIES
INFILL: RUBBER/SAND
INSTALLER: TBD

FRANKLIN RD SPORTS COMPLEX
SOCCER & LACROSSE
MARIETTA, GA
LACROSSE LAYOUT - FIELD 1

JOB #: #####
DATE: 12/7/2016
DRAWN BY: Trent Davis


T	SHEET 4 OF 9
---	--------------------

COPYRIGHT © 2015 - SHAW SPORTS TURF (ALL RIGHTS RESERVED)



ISSUED FOR APPROVAL

O:\o-drive\Operations\2016 OPERATIONS\2016 Jobs\Franklin Road Expansion - 8100410 Submittals\3 Issued for Approval Plans\161207_FRANKLIN GATEWAY-REV-03

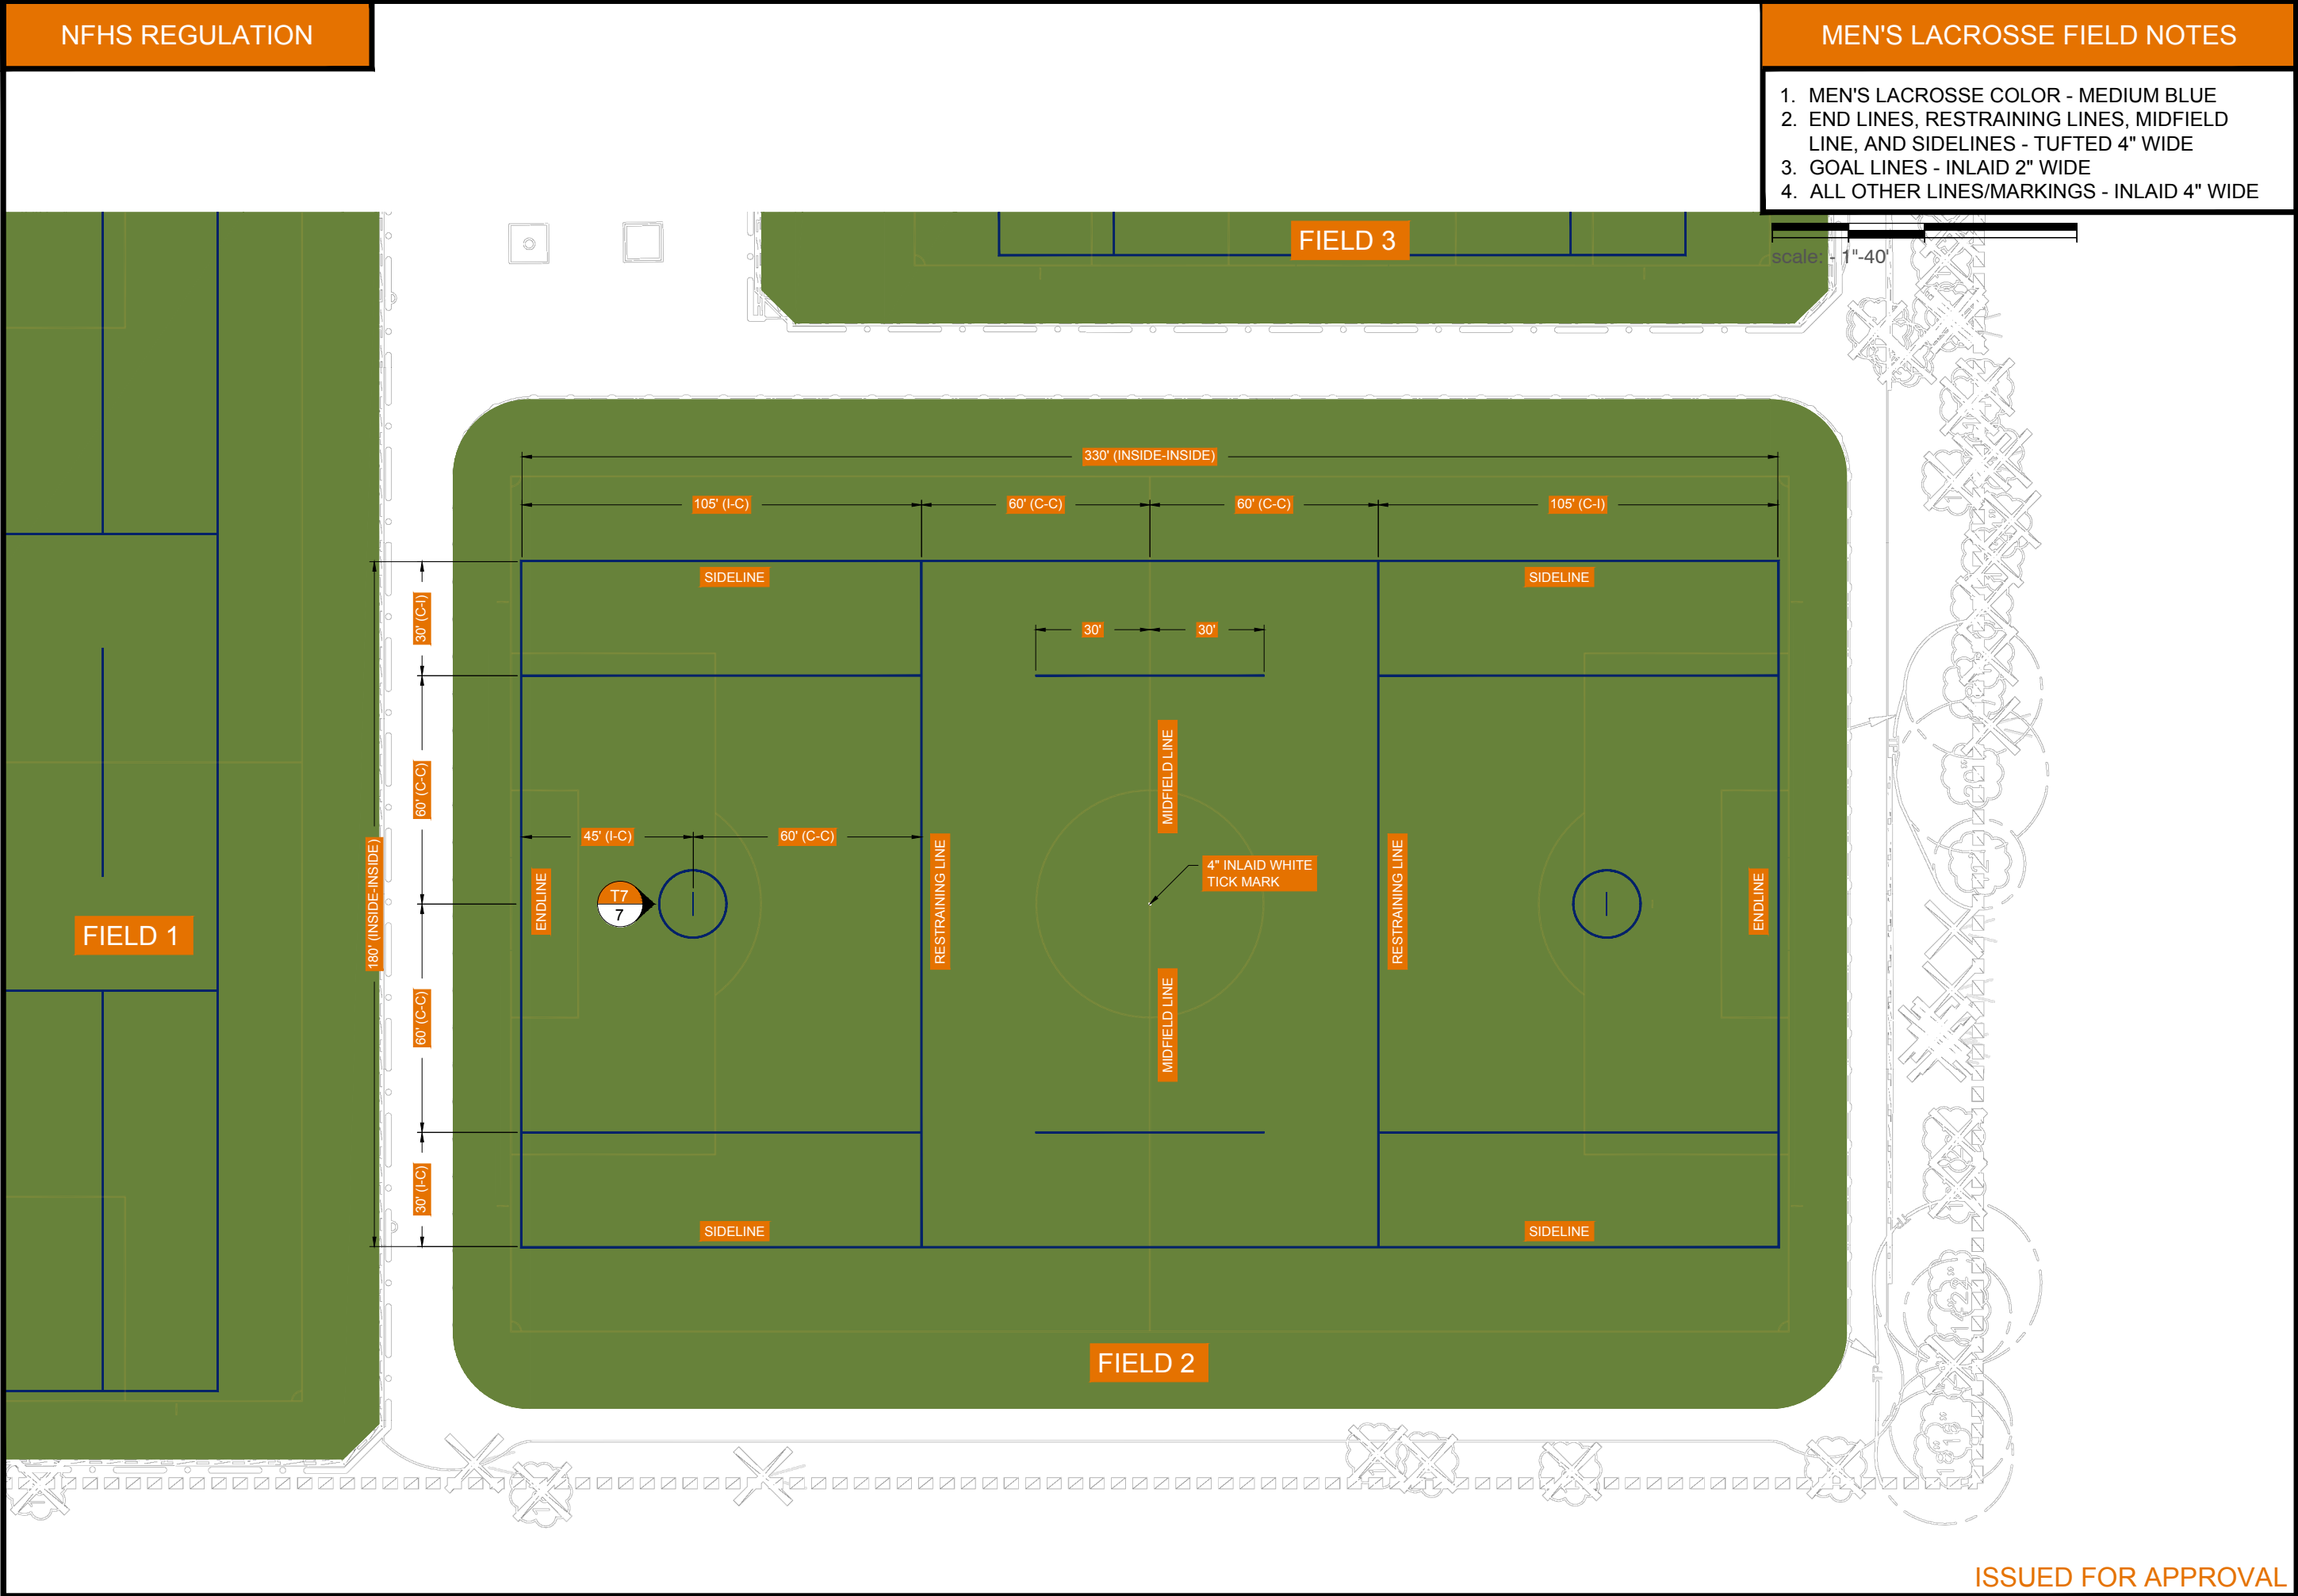

shaw™
SPORTS TURF

www.shawssportsturf.com

PROD: TBD

AREA: VARIES

INFILL: RUBBER/SAND

INSTALLER: TBD

FRANKLIN RD SPORTS COMPLEX
SOCCER & LACROSSE
MARIETTA, GA

LACROSSE LAYOUT - FIELD 2

JOB #: #####

DATE: 12/7/2016

DRAWN BY:
Trent Davis


T

5
OF 9

COPYRIGHT © 2015 - SHAW SPORTS TURF (ALL RIGHTS RESERVED)

ISSUED FOR APPROVAL

O:\o-drive\Operations\2016 OPERATIONS\2016 Jobs\Franklin Road Expansion - 8100410 Submittals\3 Issued for Approval Plans\161207_FRANKLIN GATEWAY-REV-03

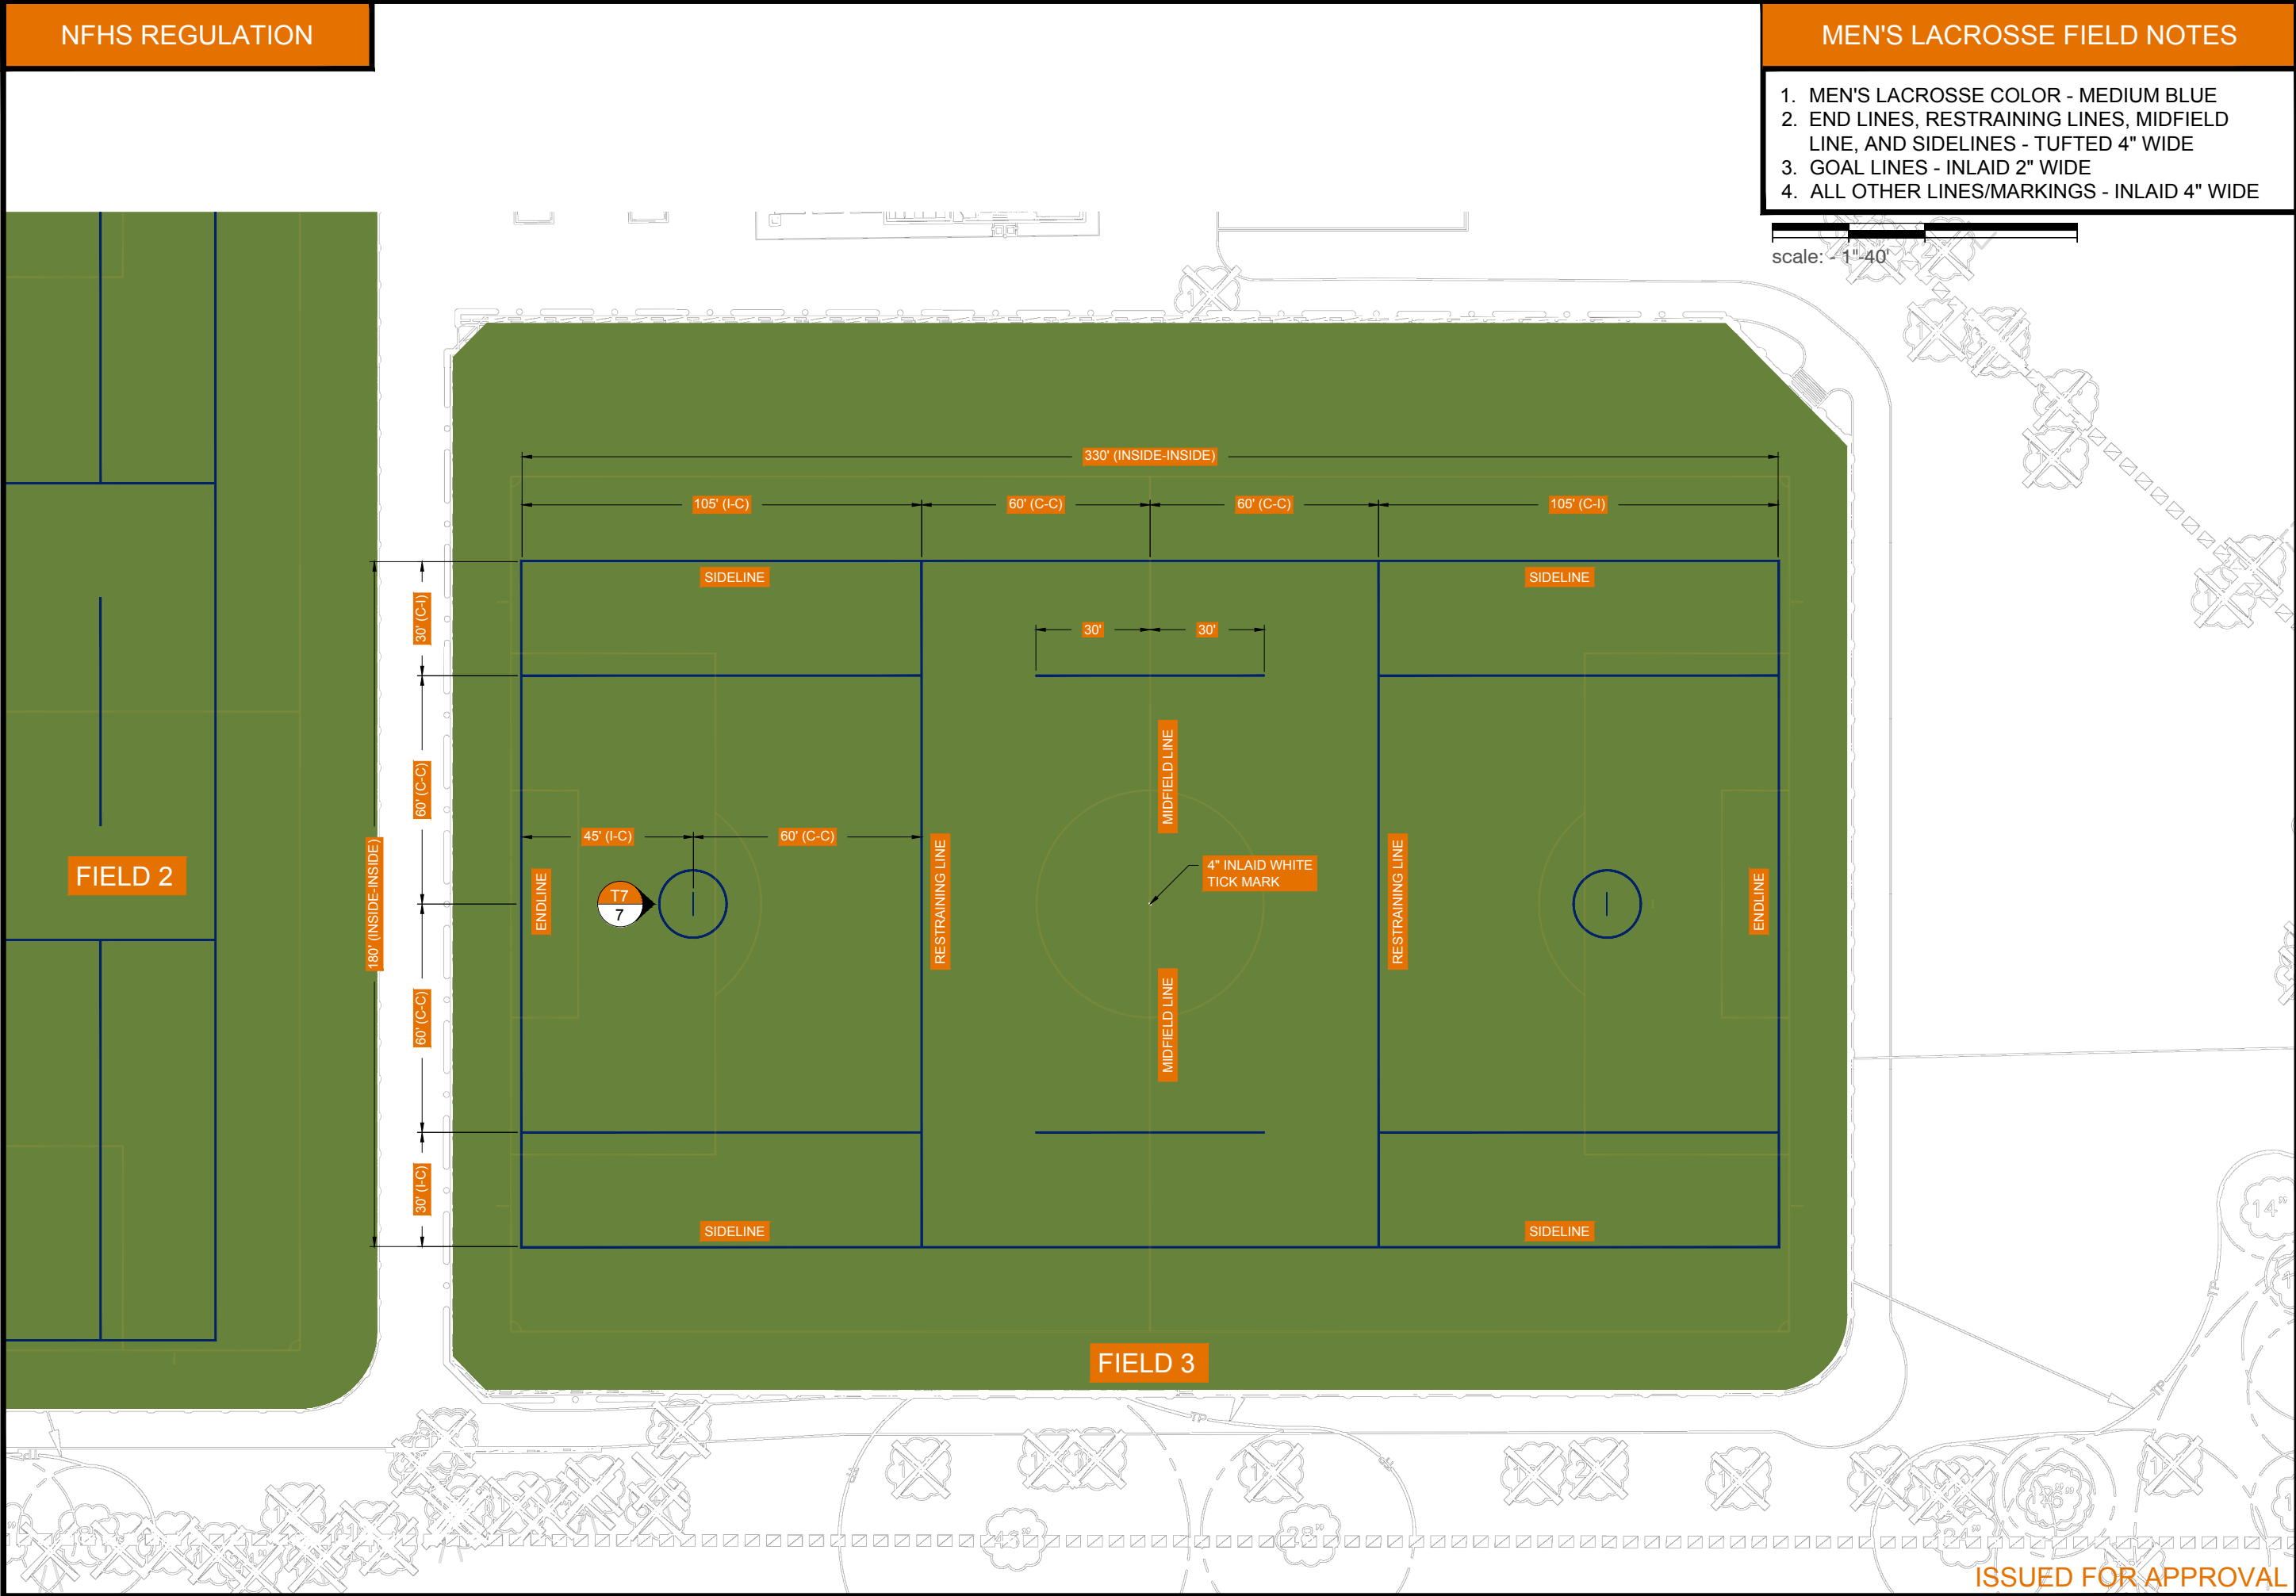

NFHS REGULATION

MEN'S LACROSSE FIELD NOTES

- 1. MEN'S LACROSSE COLOR - MEDIUM BLUE
- 2. END LINES, RESTRAINING LINES, MIDFIELD LINE, AND SIDELINES - TUFTED 4" WIDE
- 3. GOAL LINES - INLAID 2" WIDE
- 4. ALL OTHER LINES/MARKINGS - INLAID 4" WIDE

scale: 1"=40'

shaw™
SPORTS TURF
www.shawssportsturf.com

PROD: TBD
AREA: VARIES
INFILL: RUBBER/SAND
INSTALLER: TBD

FRANKLIN RD SPORTS COMPLEX
SOCCER & LACROSSE
MARIETTA, GA
LACROSSE LAYOUT - FIELD 3


JOB #: #####
DATE: 12/7/2016
DRAWN BY: Trent Davis

T6
SHEET
OF 9


COPYRIGHT © 2015 - SHAW SPORTS TURF (ALL RIGHTS RESERVED)

ISSUED FOR APPROVAL


1

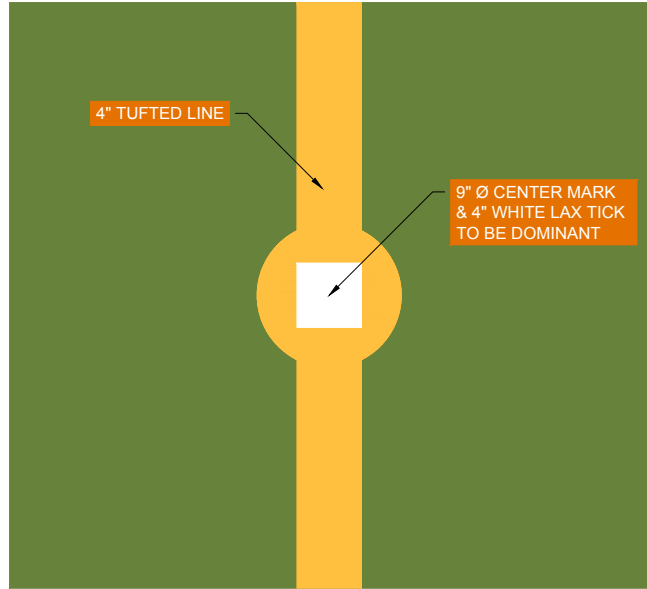


2

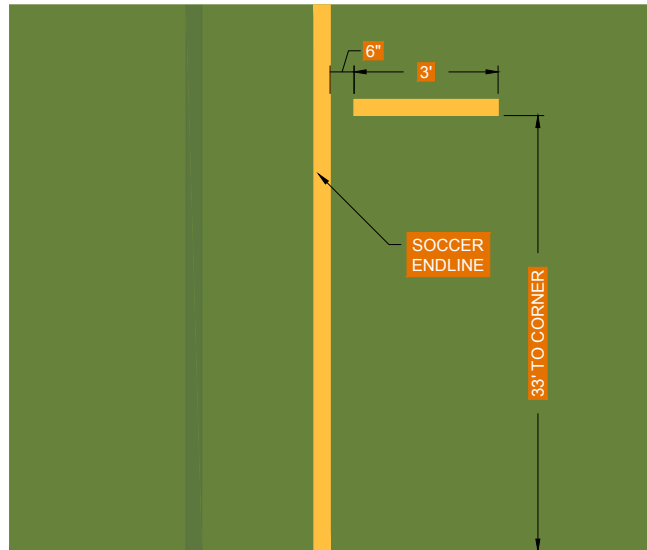


3

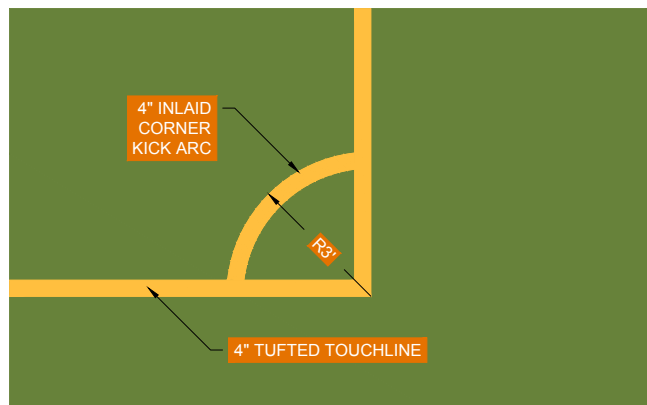


4

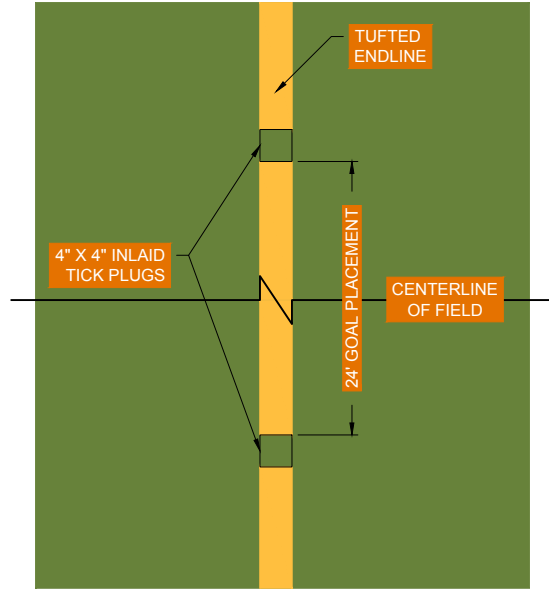

5

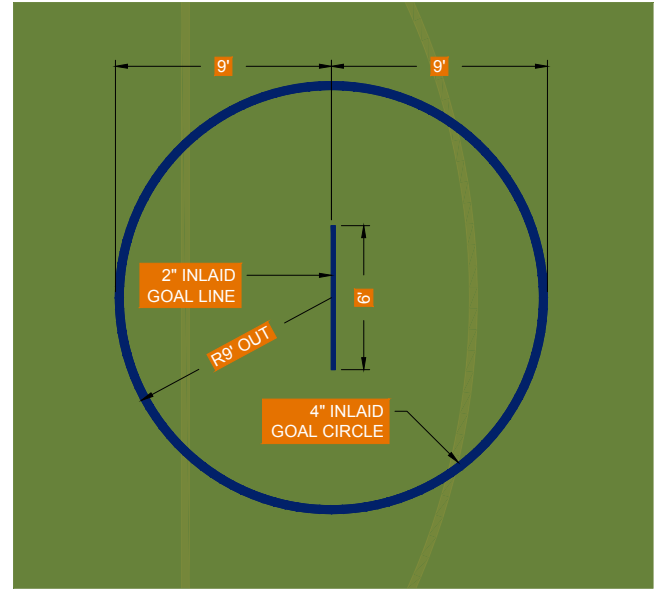

7

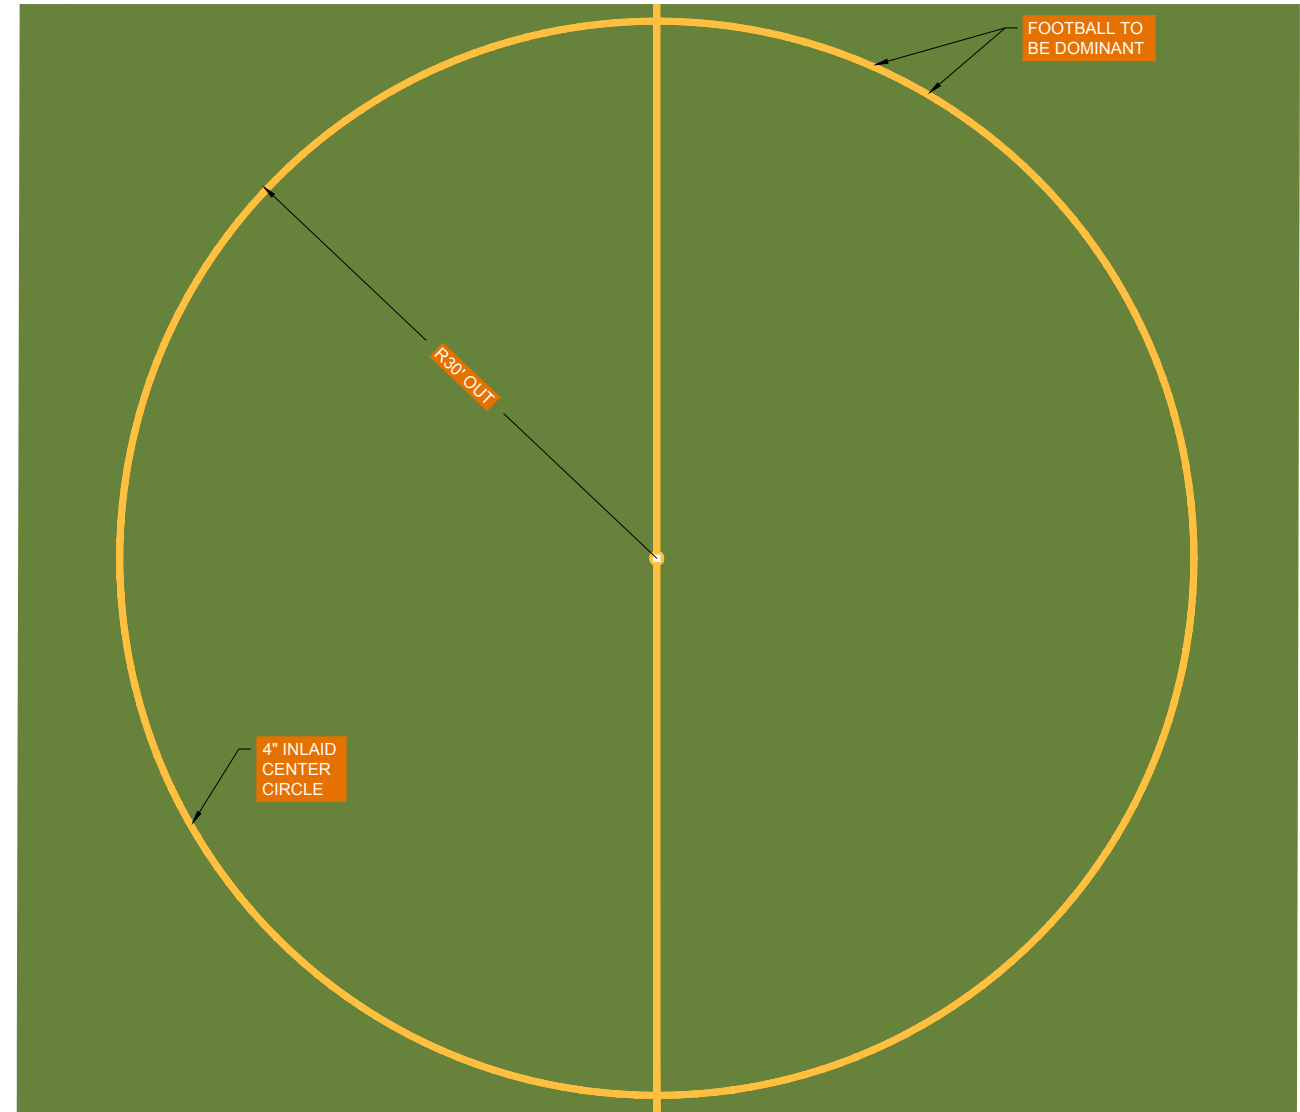

6