




FY18 Water System Improvements Project

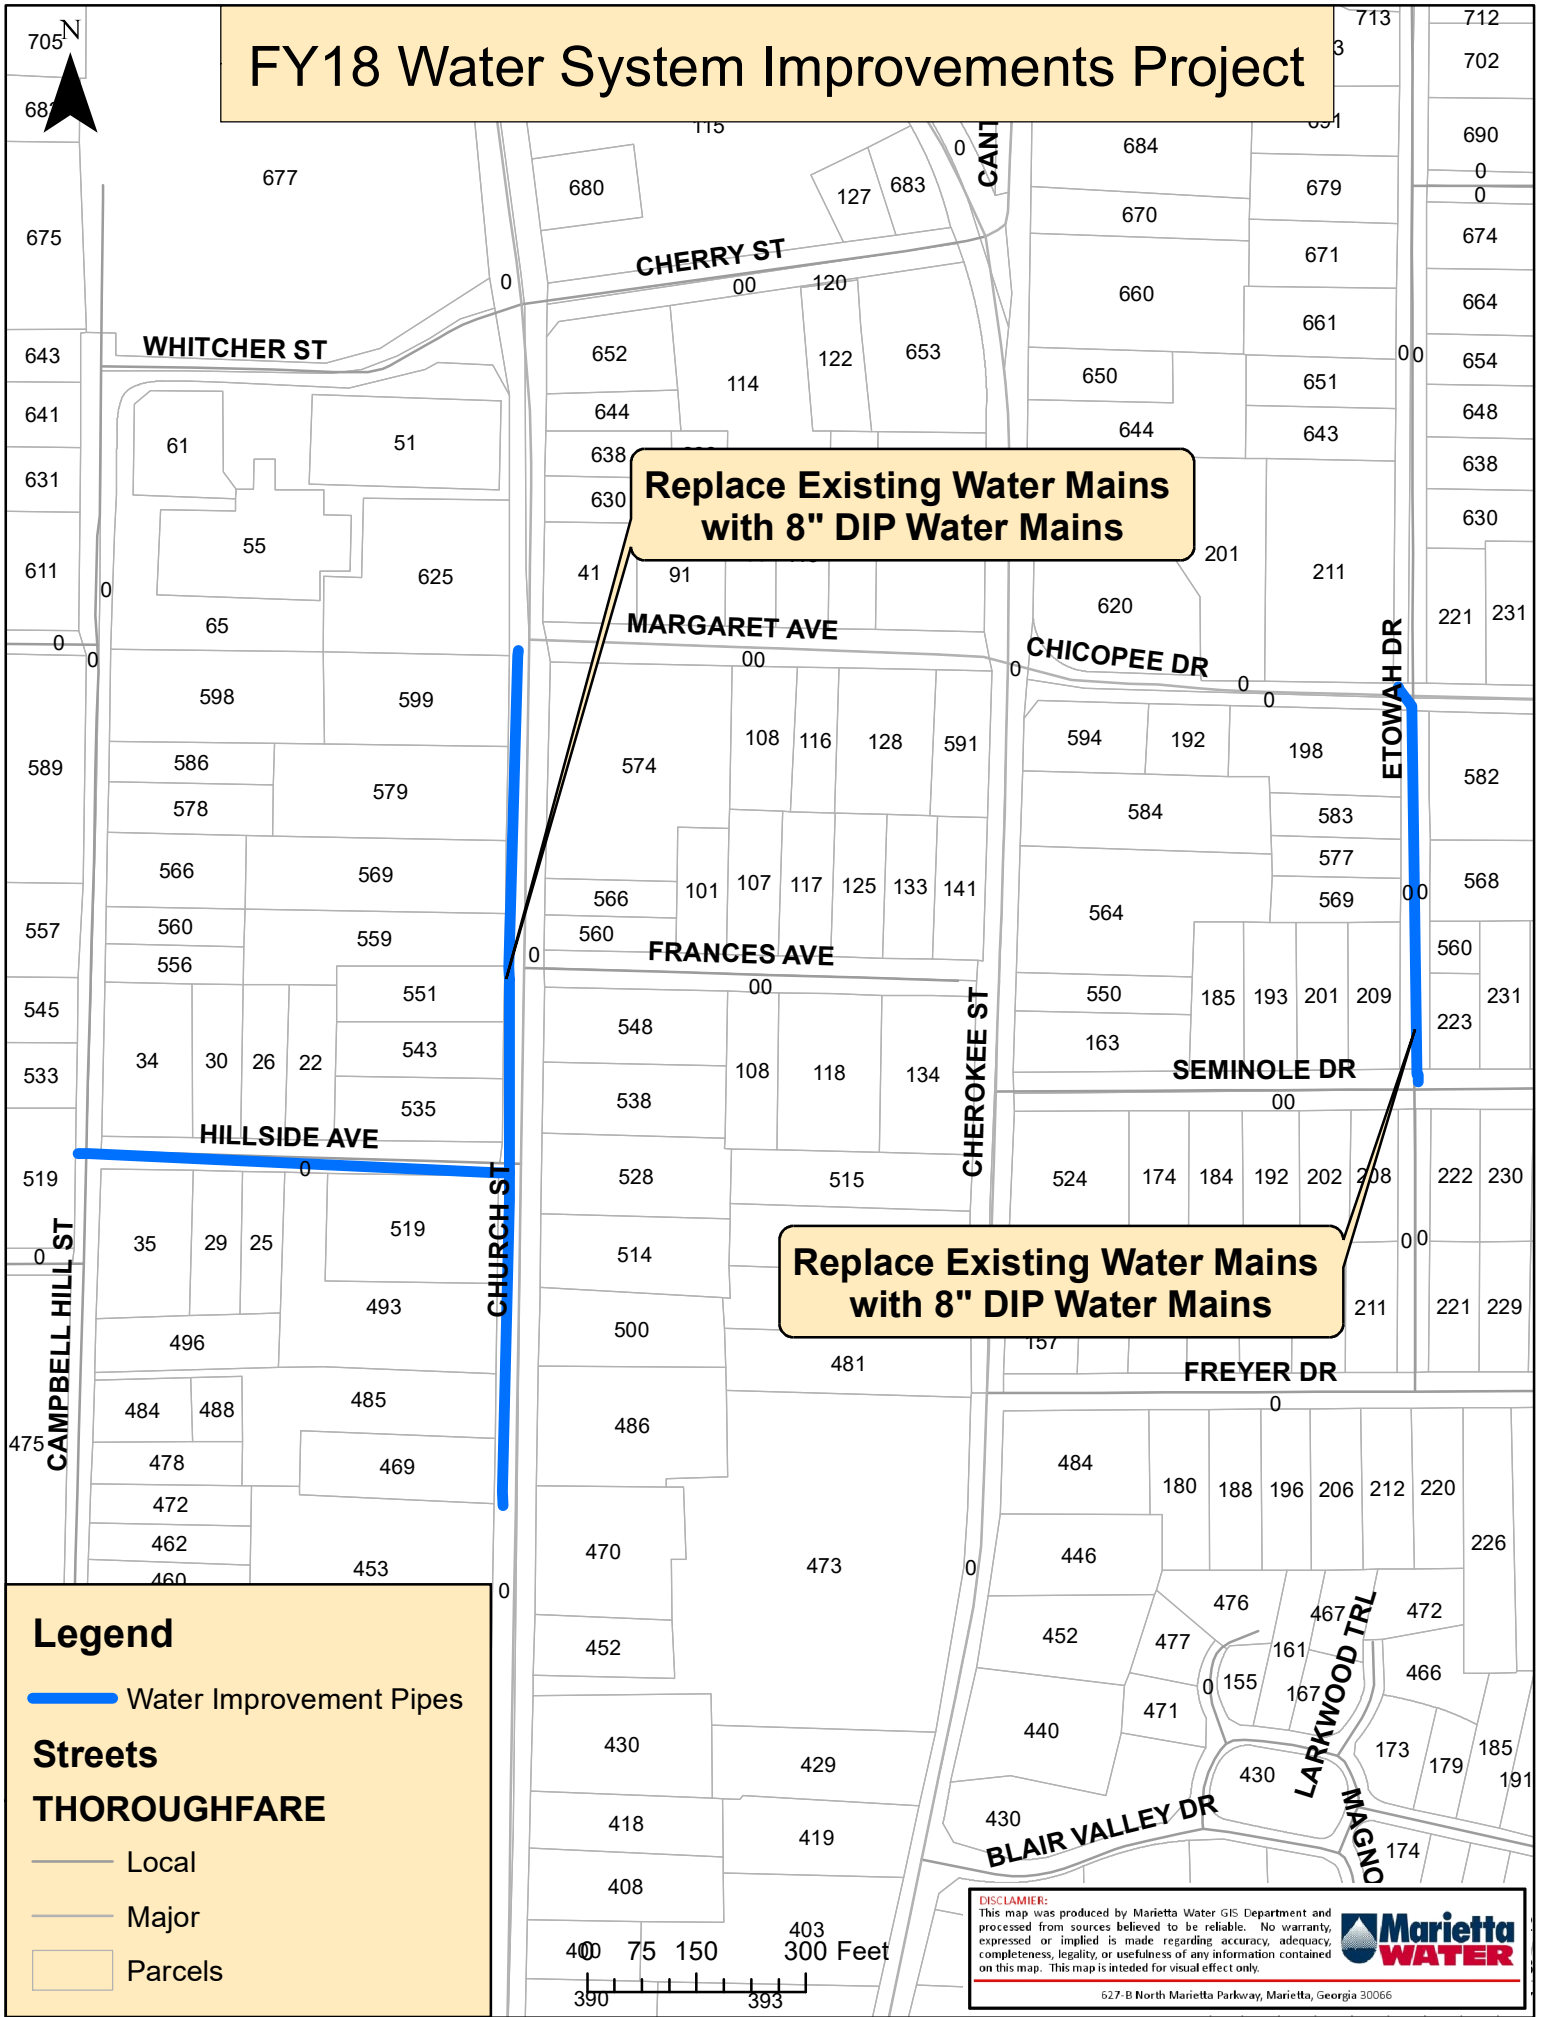

Replace Existing Water Mains with 8" DIP Water Mains

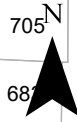


Replace Existing Water Mains with 8" DIP Water Mains


Legend

-  Water Improvement Pipes


Streets

THOROUGHFARE

-  Local
-  Major
-  Parcels

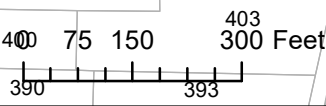

DISCLAIMER:
 This map was produced by Marietta Water GIS Department and processed from sources believed to be reliable. No warranty, expressed or implied is made regarding accuracy, adequacy, completeness, legality, or usefulness of any information contained on this map. This map is intended for visual effect only.



627-B North Marietta Parkway, Marietta, Georgia 30066