



R:\2034-0001_Marietta-KMCR_Gap_Trail\3_ENGINEERING_Drawings\C-201-2034-0001.dwg Fri, 07/27/12 2:36 PM

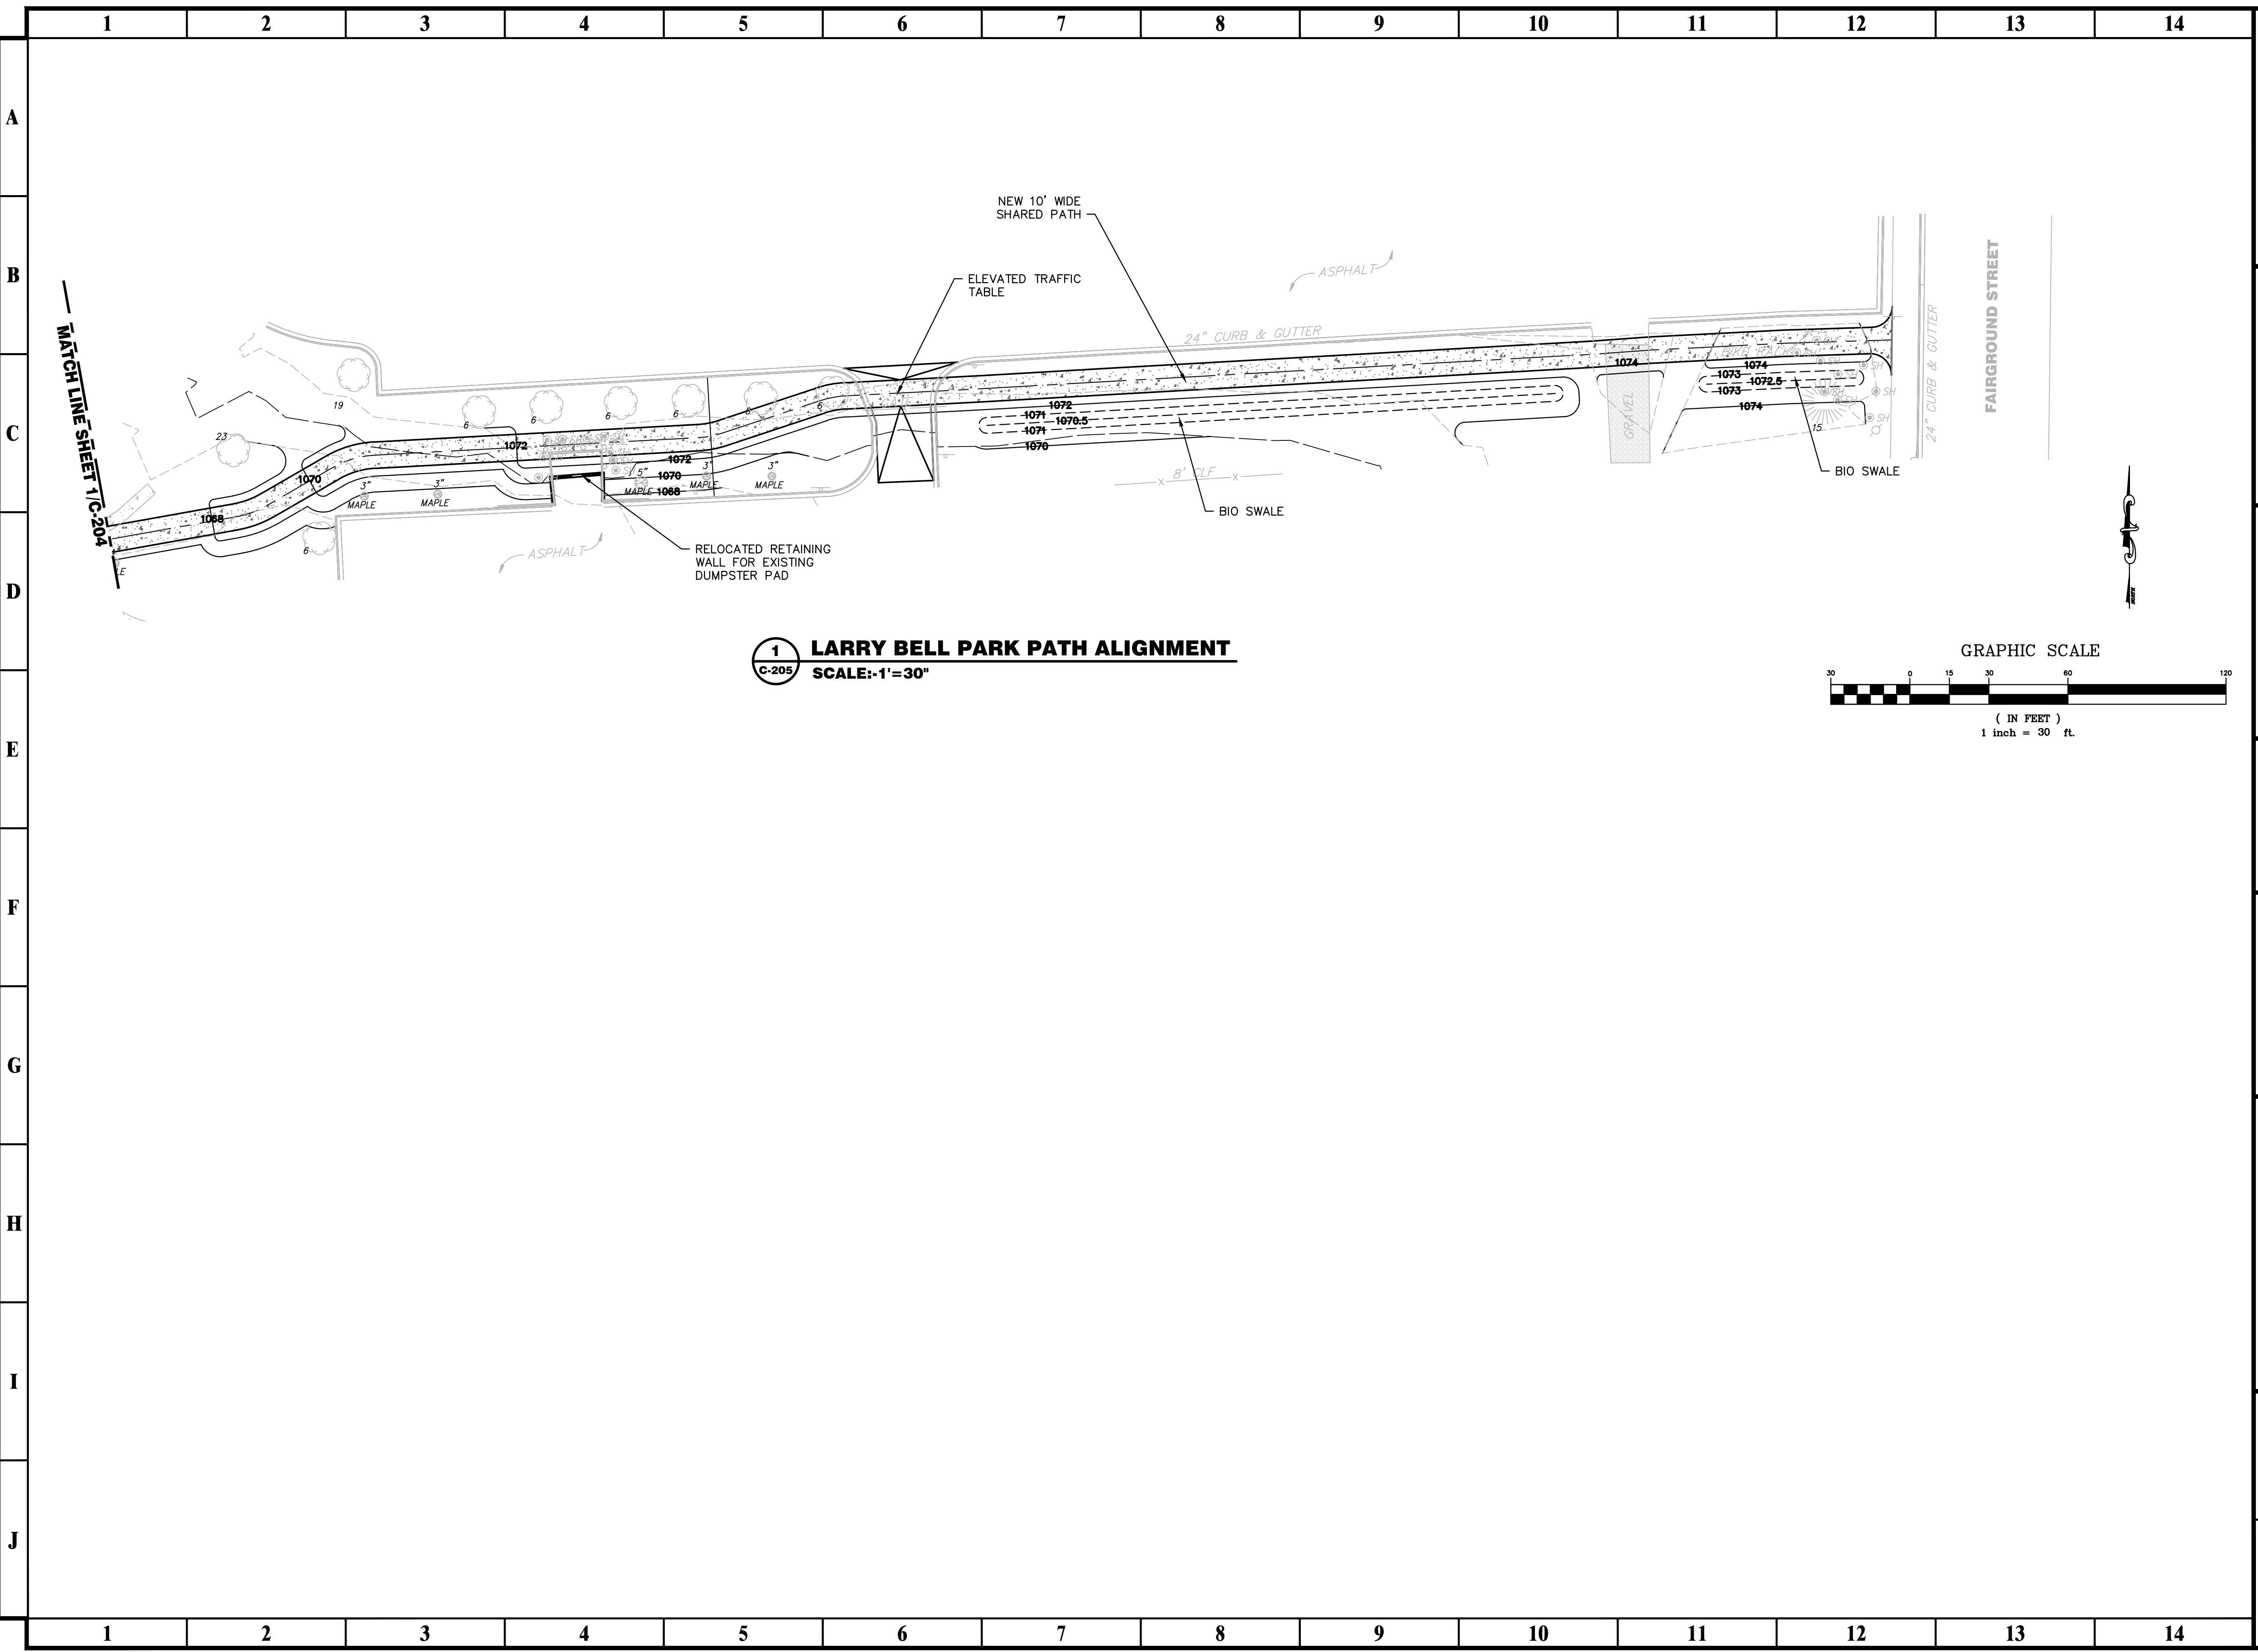

1 LARRY BELL PARK PATH ALIGNMENT
SCALE: 1"=30'

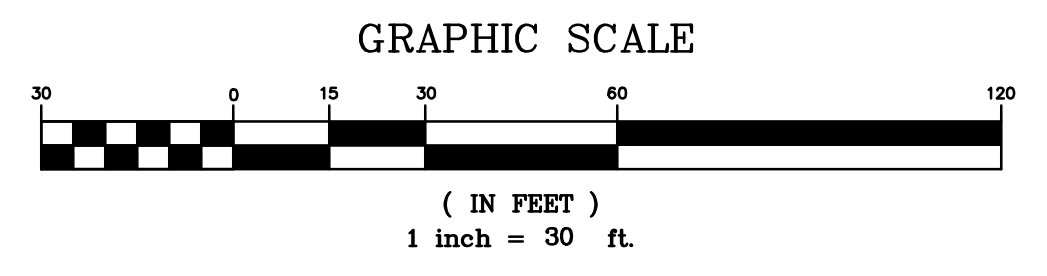

PRIME ENGINEERING INCORPORATED
 3715 NORTHSIDE PARKWAY NW
 300 NORTHCREEK, SUITE 200
 ATLANTA, GEORGIA 30327
 404-425-7100

PROJECT:
 KENNESAW MOUNTAIN TO
 CHATTAHOOCHEE RIVER
 (KMCR) TRAIL, "GAP" SECTION
 TRANSPORTATION
 ENHANCEMENT (TE) PROJECT
 PI NO. 0010705

PREPARED FOR:
 CITY OF MARIETTA, GEORGIA

SEAL

DATE:

© 2012 PRIME ENGINEERING, INC.
 Scales, as stated hereon, are valid on the original drawing the dimensions of which are 22 by 34 inches. These scales, noted hereon, are hereby changed by the ratio of the overall sheet dimensions of the print to corresponding dimensions of the original drawing. This drawing is the property of PRIME ENGINEERING, INCORPORATED and is not to be reproduced or copied in whole or in part. It is only to be used for the project and site specifically identified herein and is not to be used on any other project. It is to be returned upon request.

DRAWING TITLE
CONCEPT PLAN

DRAWING DATE	DRAWN BY
07/19/2012	KLL
DRAWING SCALE	DESIGNED BY
1"=30'	KLL
PROJECT NUMBER	CHECKED BY
2034-0001	RRM
DRAWING NUMBER	
C-205	
NOT ISSUED FOR CONSTRUCTION	